

DO NOT SCALE OFF DRAWINGS
CHECK ALL DIMENSIONS ON-SITE




Nr.	Revision Description	Date
A	COUNCIL REPORT ISSUE	07/01/2020




HOBART COUNCIL CENTRE
16 ELIZABETH STREET
GPO BOX 503
T: (03) 6238 2711
F: (03) 6234 9757
E: hcc@hobartcity.com.au
www.hobartcity.com.au

ISSUE: COUNCIL REPORT - NOT FOR CONSTRUCTION

Project Description		IFES Number	
Garrington Park BBQ Shelter		19-0068	
Drawing Title	Approved	Drawn	DRG Number
Site Plan		KB	-
		CHKD	File
		MS	-
Client	Date	Disciplina	Sheet Number
Parks & City Amenity	07/01/2020	A	A102
	Scale		Revision
	1:200 @ A3		A

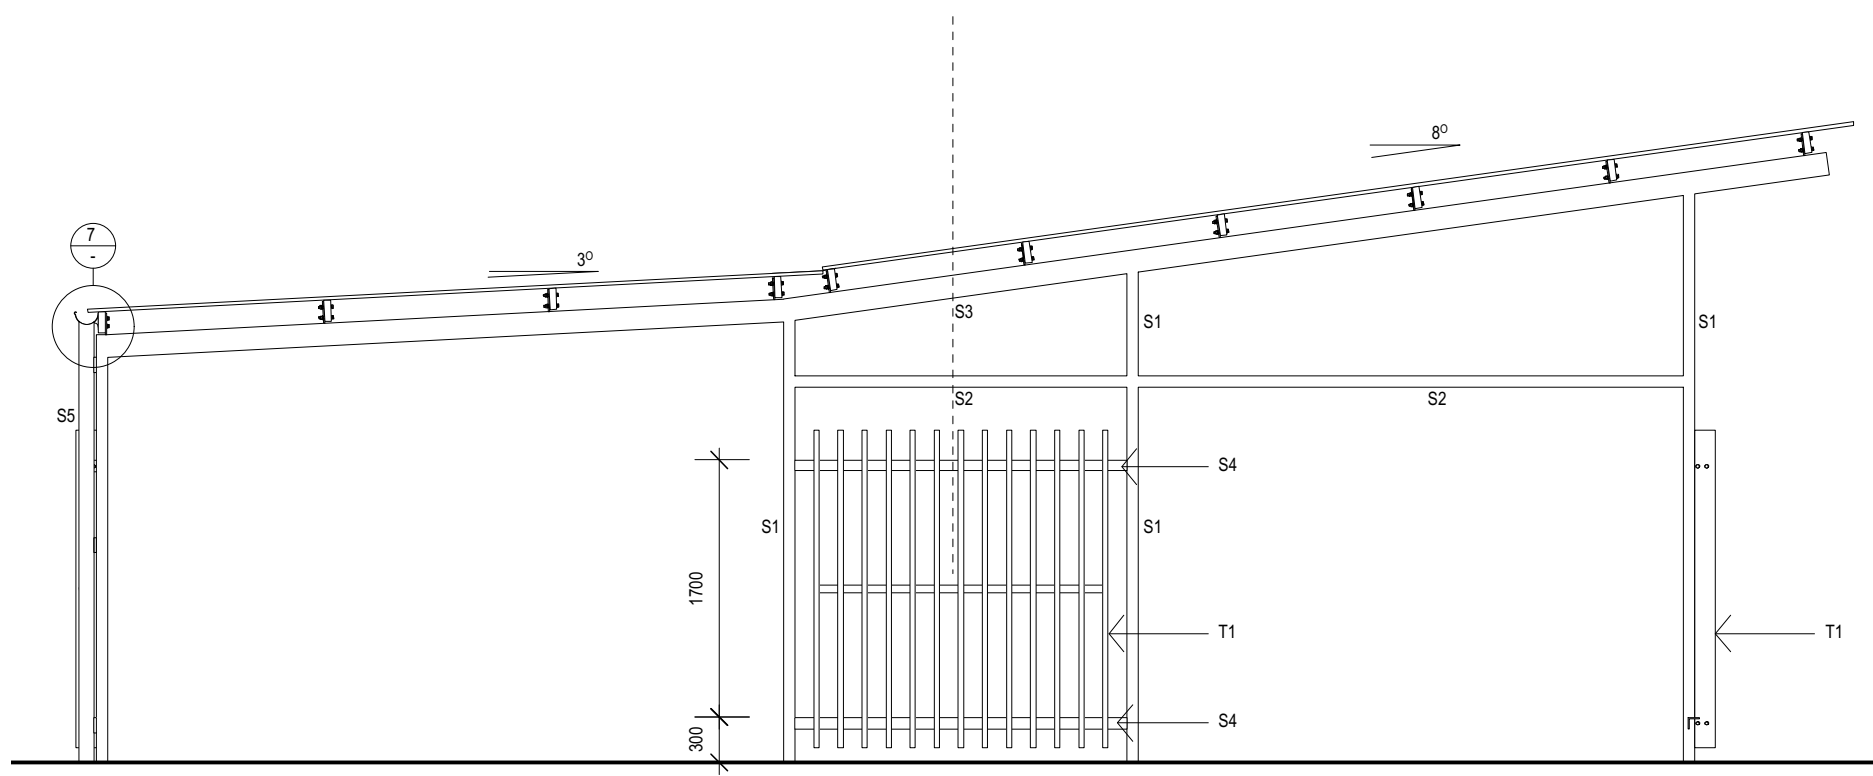


1 NORTH ELEVATION
SCALE - 1:50@A3

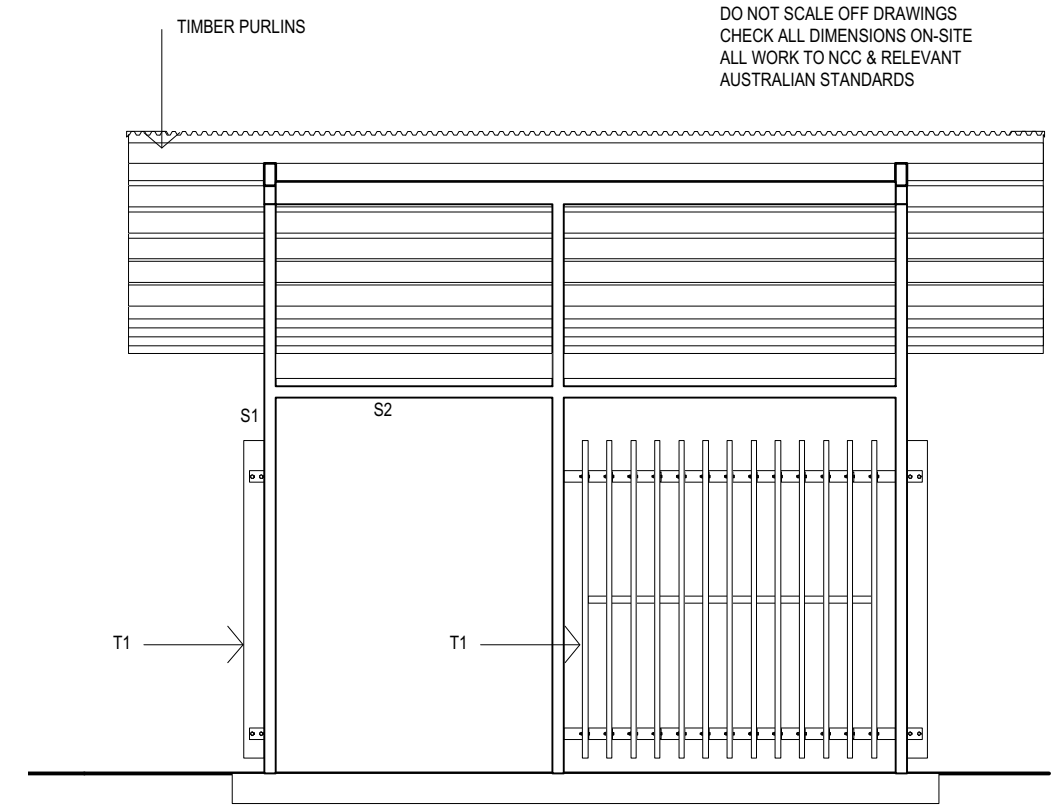


2 WEST ELEVATION
SCALE - 1:50@A3


DO NOT SCALE OFF DRAWINGS
CHECK ALL DIMENSIONS ON-SITE
ALL WORK TO NCC & RELEVANT
AUSTRALIAN STANDARDS

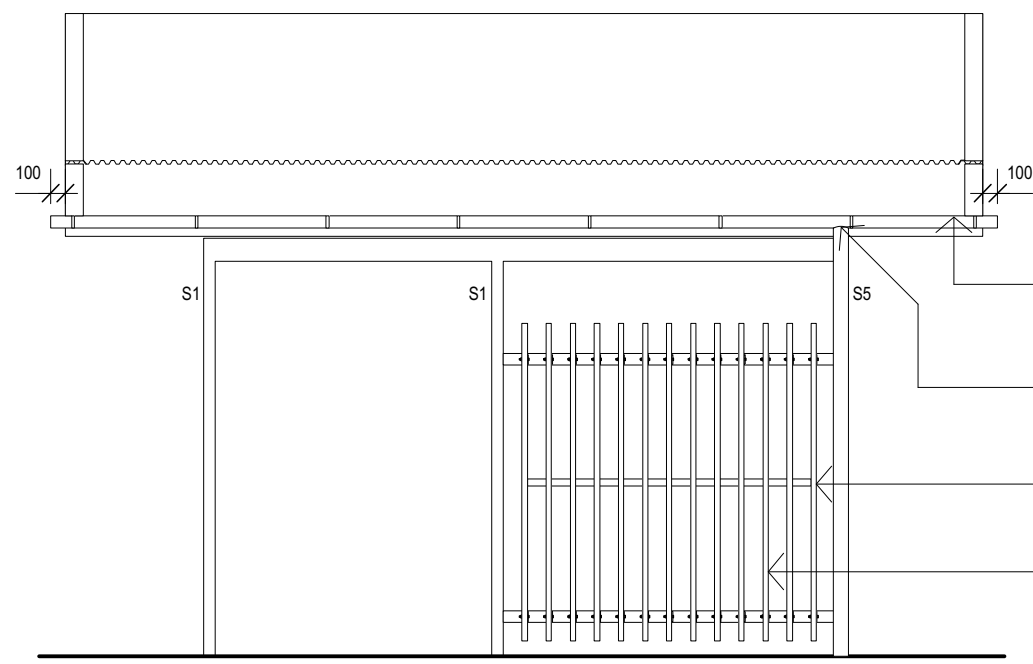

3 EAST ELEVATION
SCALE - 1:50@A3

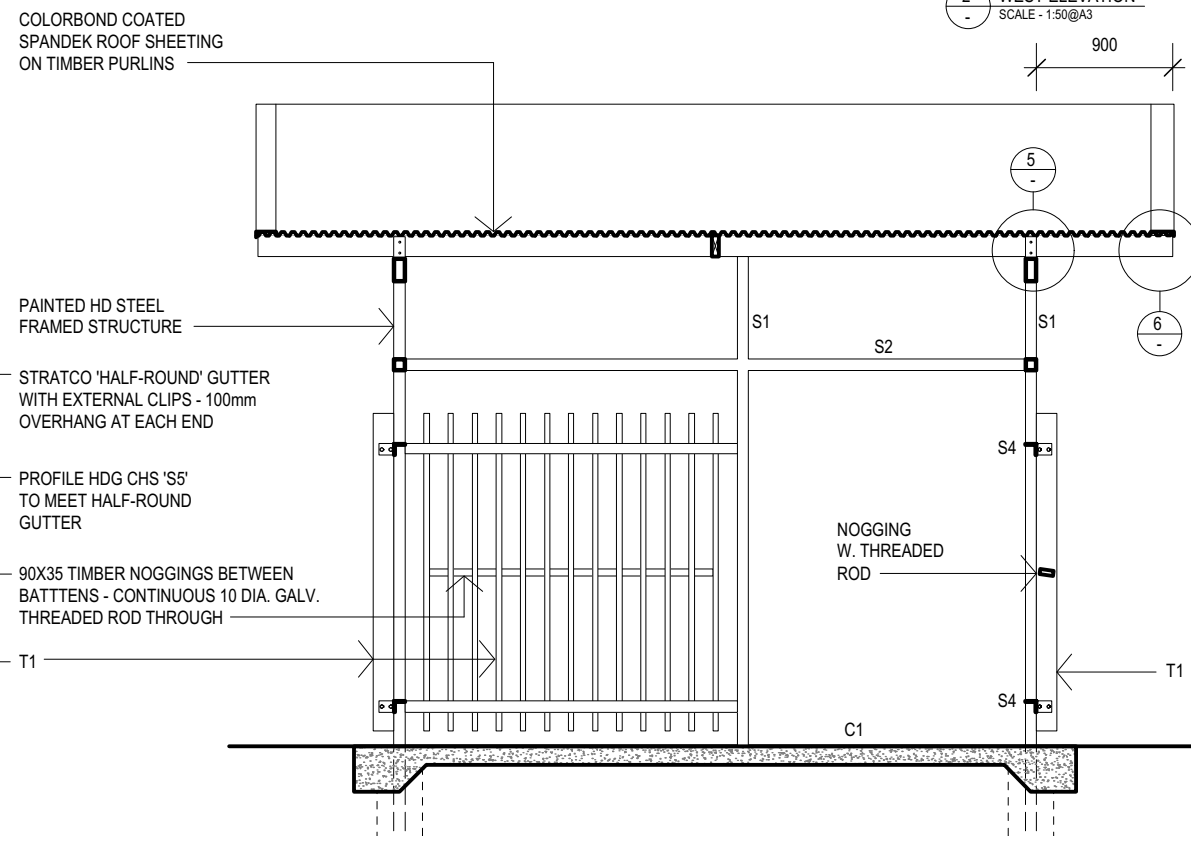


4 SECTION B-B
SCALE - 1:50@A3

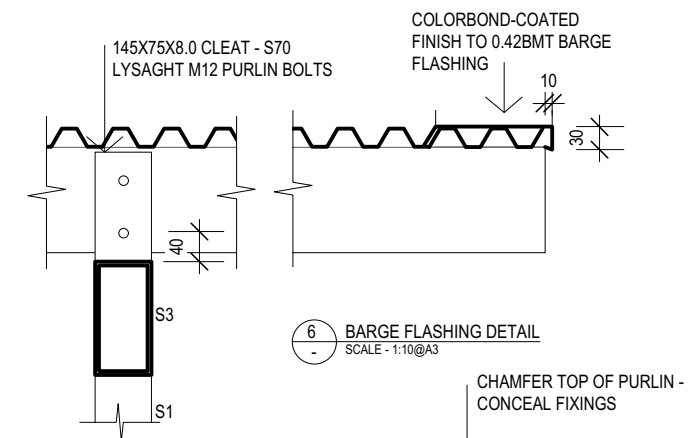

5 EAVES DETAIL
SCALE - 1:10@A3

6 BARGE FLASHING DETAIL
SCALE - 1:10@A3

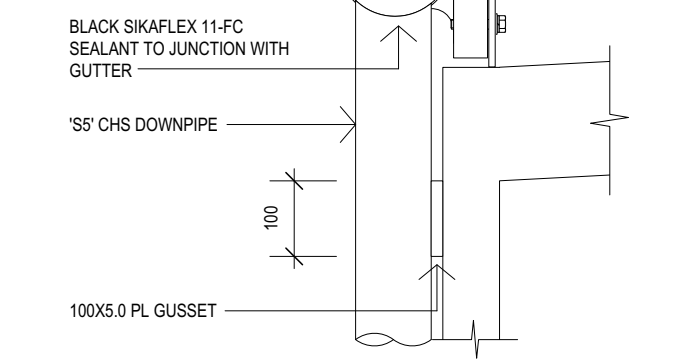

7 GUTTER DETAIL
SCALE - 1:10@A3

Nr.	Revision Description	Date
A	COUNCIL REPORT ISSUE	07/01/2020


City of HOBART
 HOBART COUNCIL CENTRE
 16 ELIZABETH STREET
 GPO BOX 503
 T: (03) 6238 2711
 F: (03) 6234 9757
 E: hcc@hobartcity.com.au
 www.hobartcity.com.au

ISSUE: COUNCIL REPORT - NOT FOR CONSTRUCTION

Project Description		RFS Number	
Garrington Park BBQ Shelter		19-0068	
Drawing Title		Approved	Drawn
Sections & Elevations - Drawing 2		CHKD	KB
Client		Disciplina	MS
Parks & City Amenity		Date	Sheet Number
Scale		07/01/2020	A
1:50 @ A3		Revision	A302 A