




Brisbane Street Pedestrian Bridge


University of Tasmania Forestry / Timber Yards

For presentation on Wednesday 1st February, 2023 / Revision 1

Site plan - Approved DA and Proposed DA

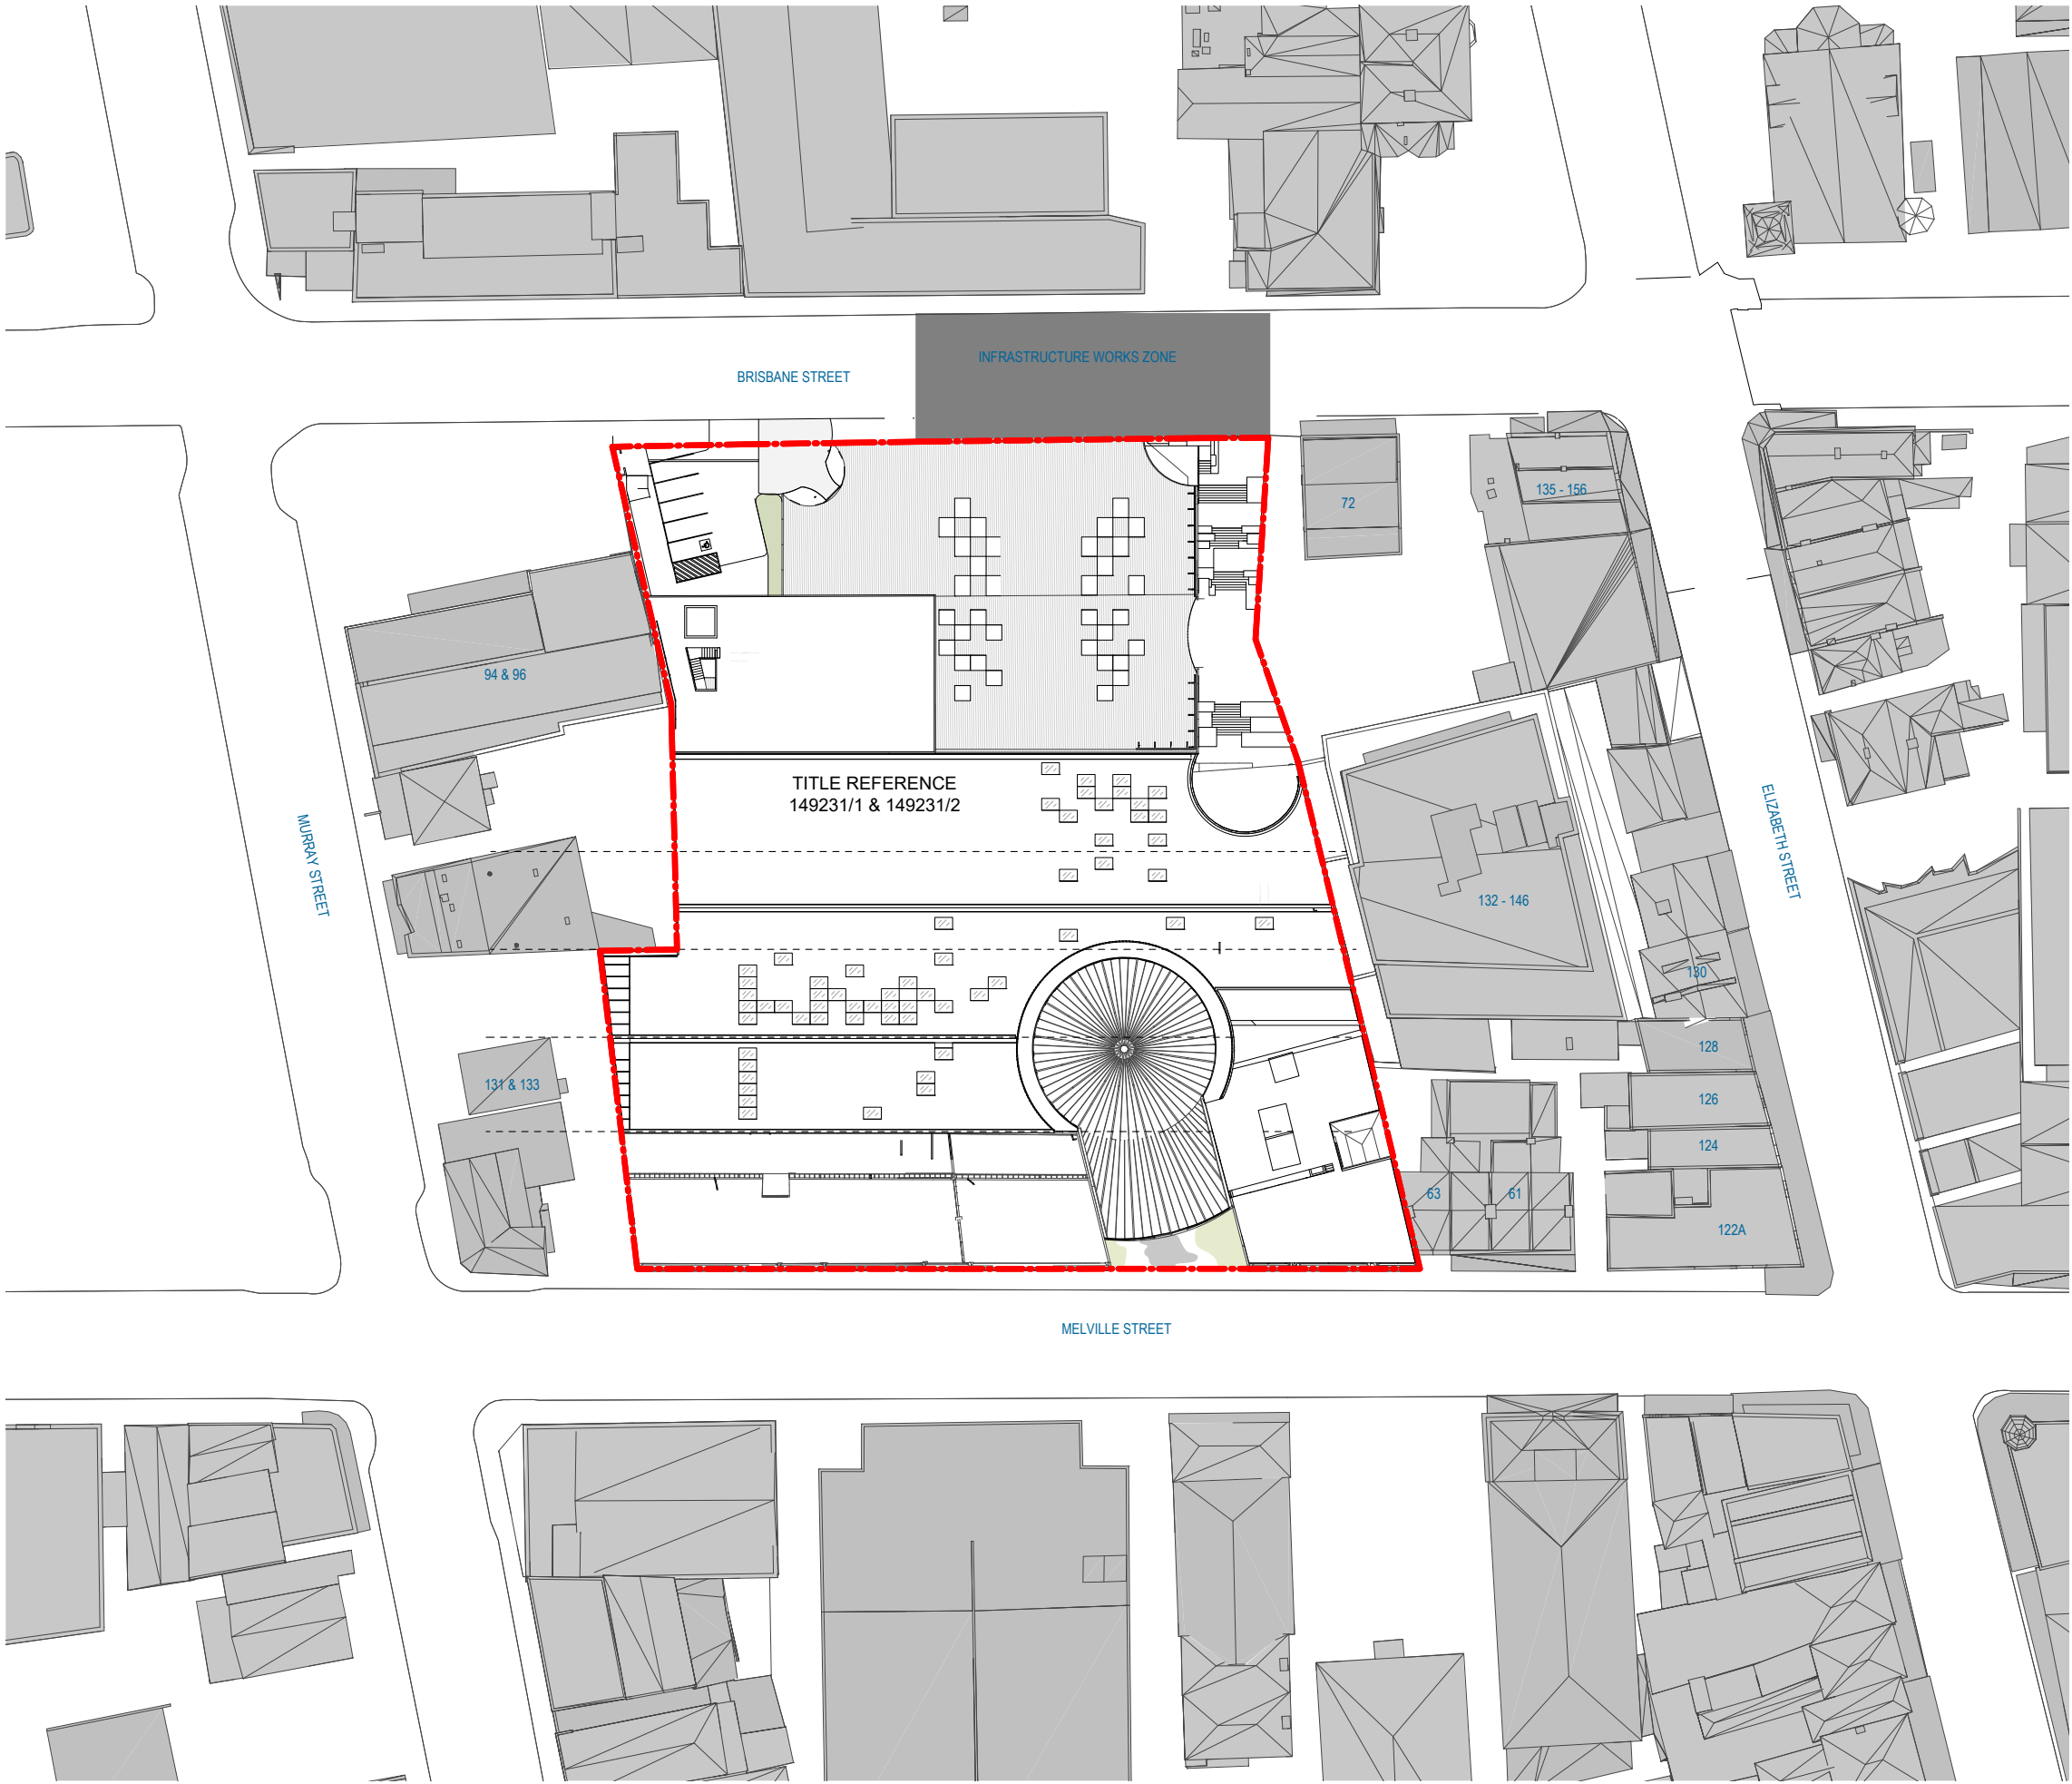


Site plan from endorsed documentation set - PLN-21-869

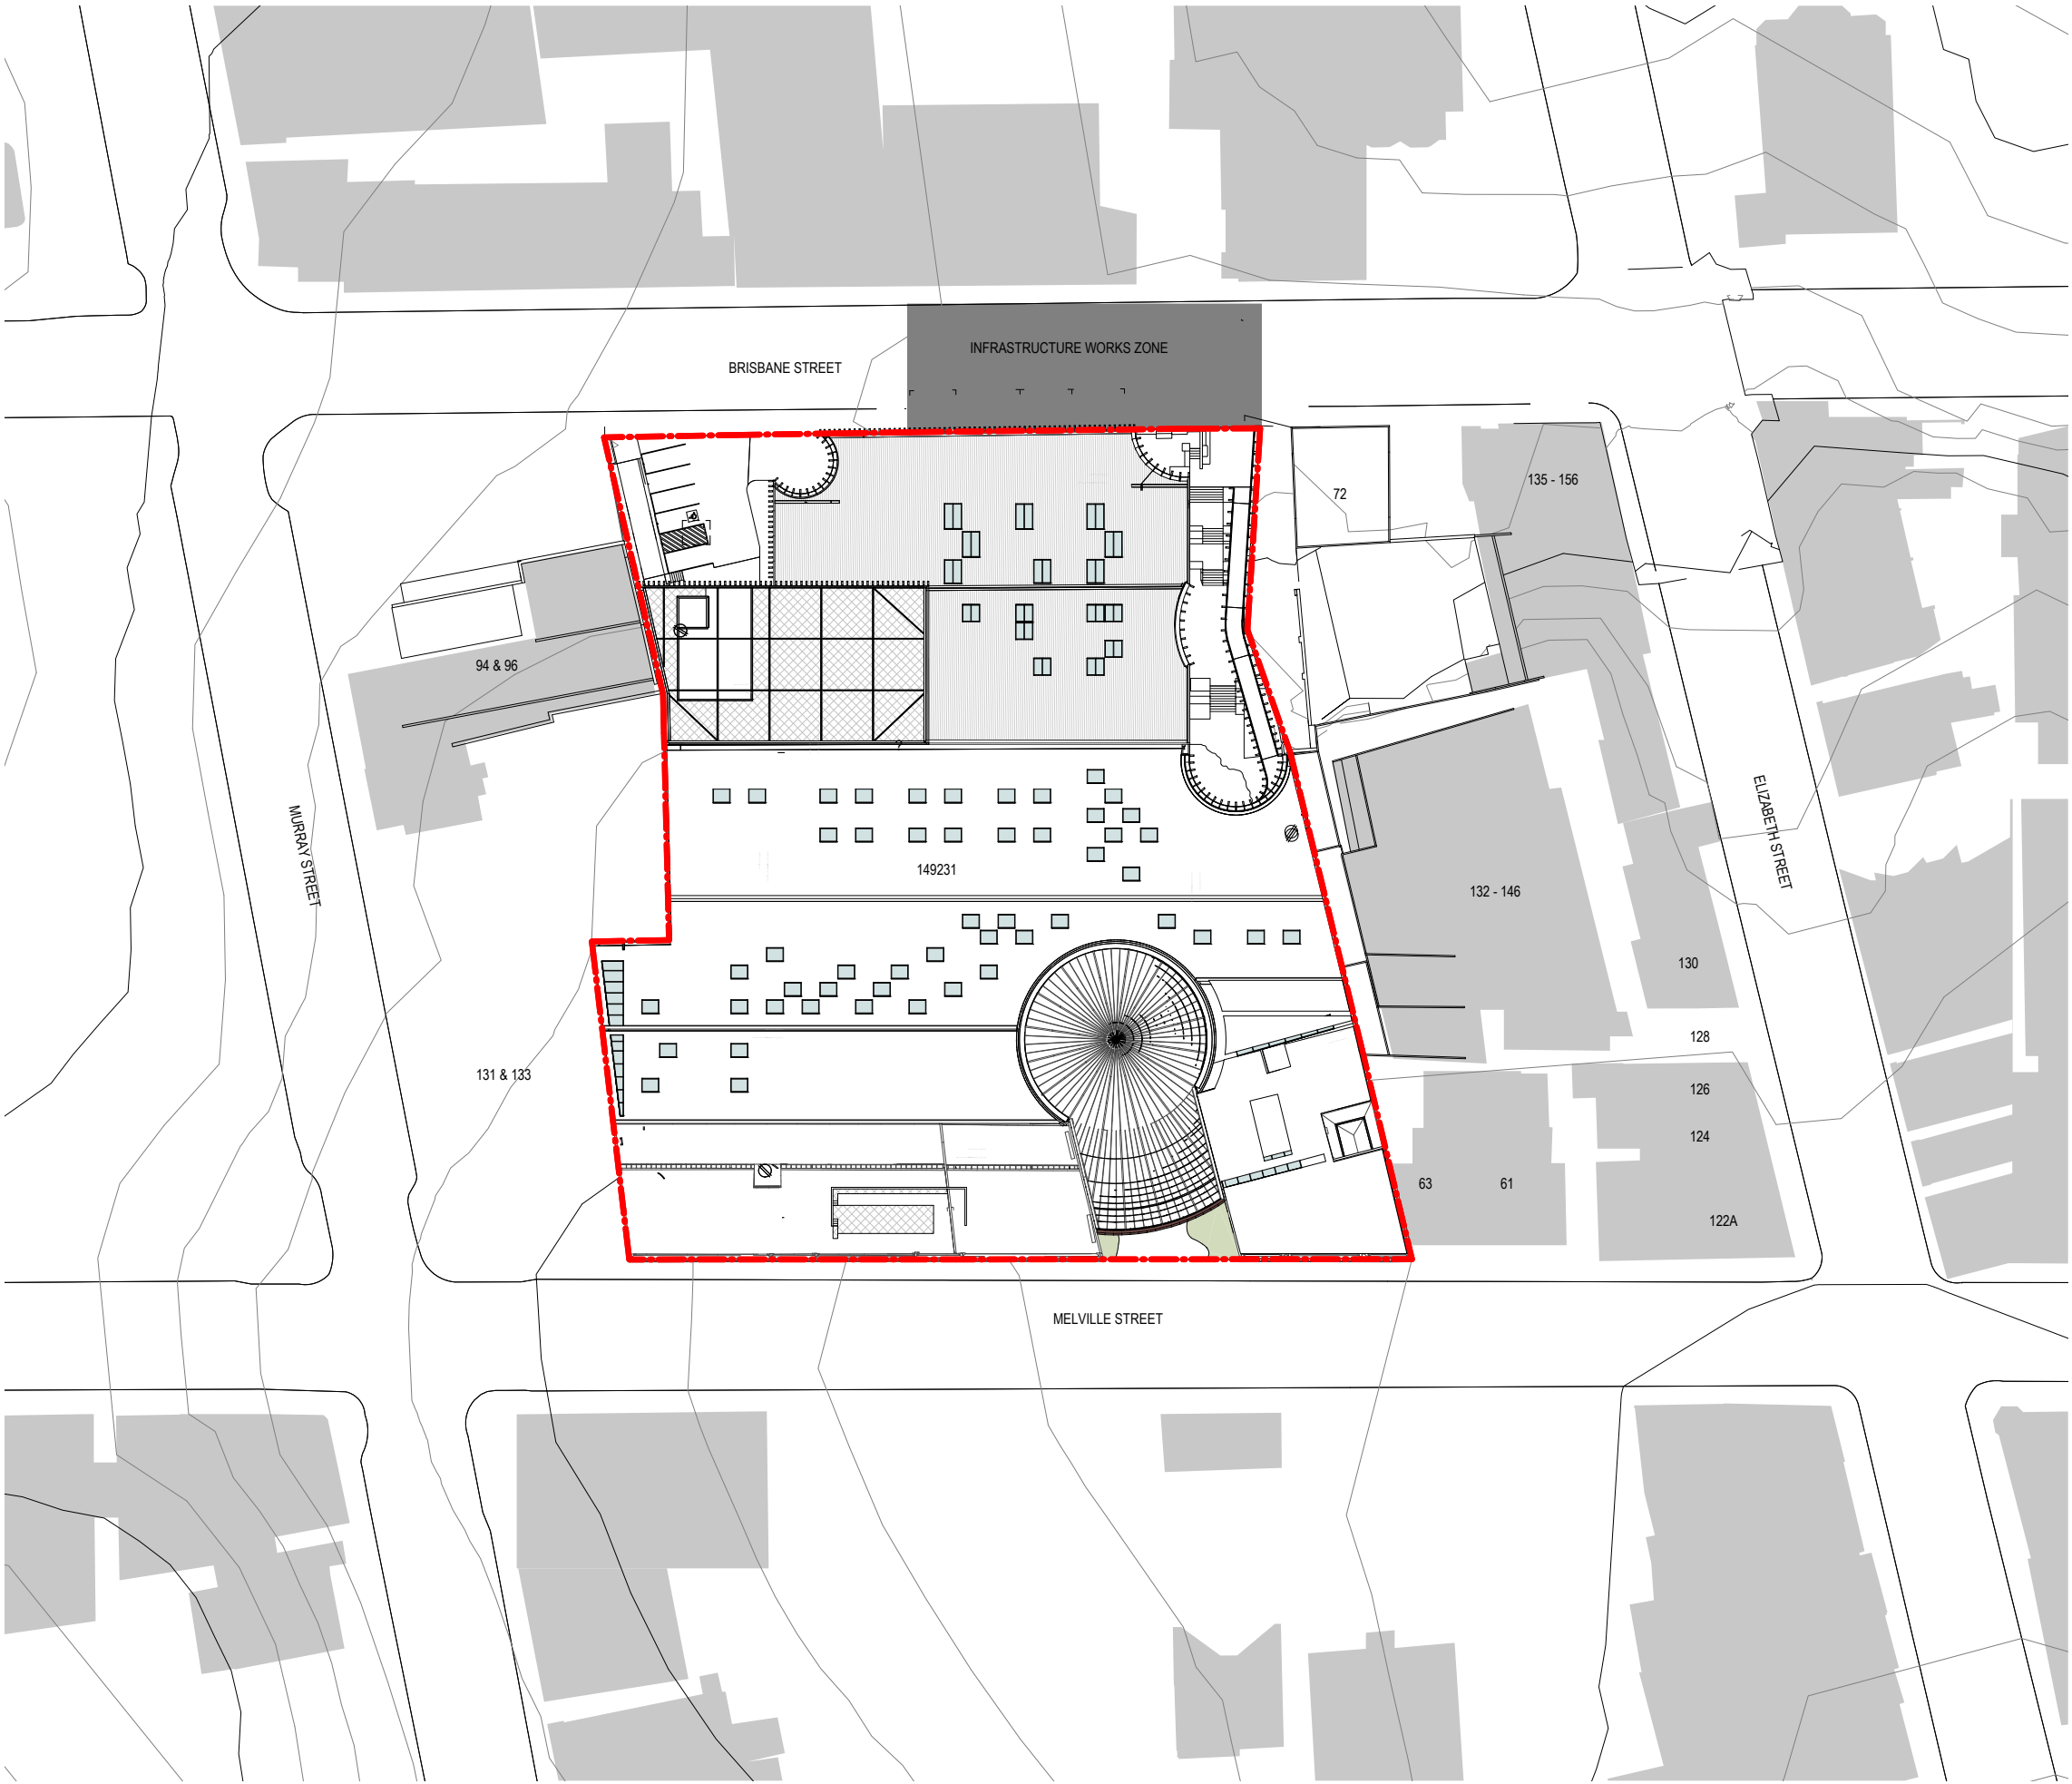

Site plan from proposed pedestrian bridge DA application set


Through-block link

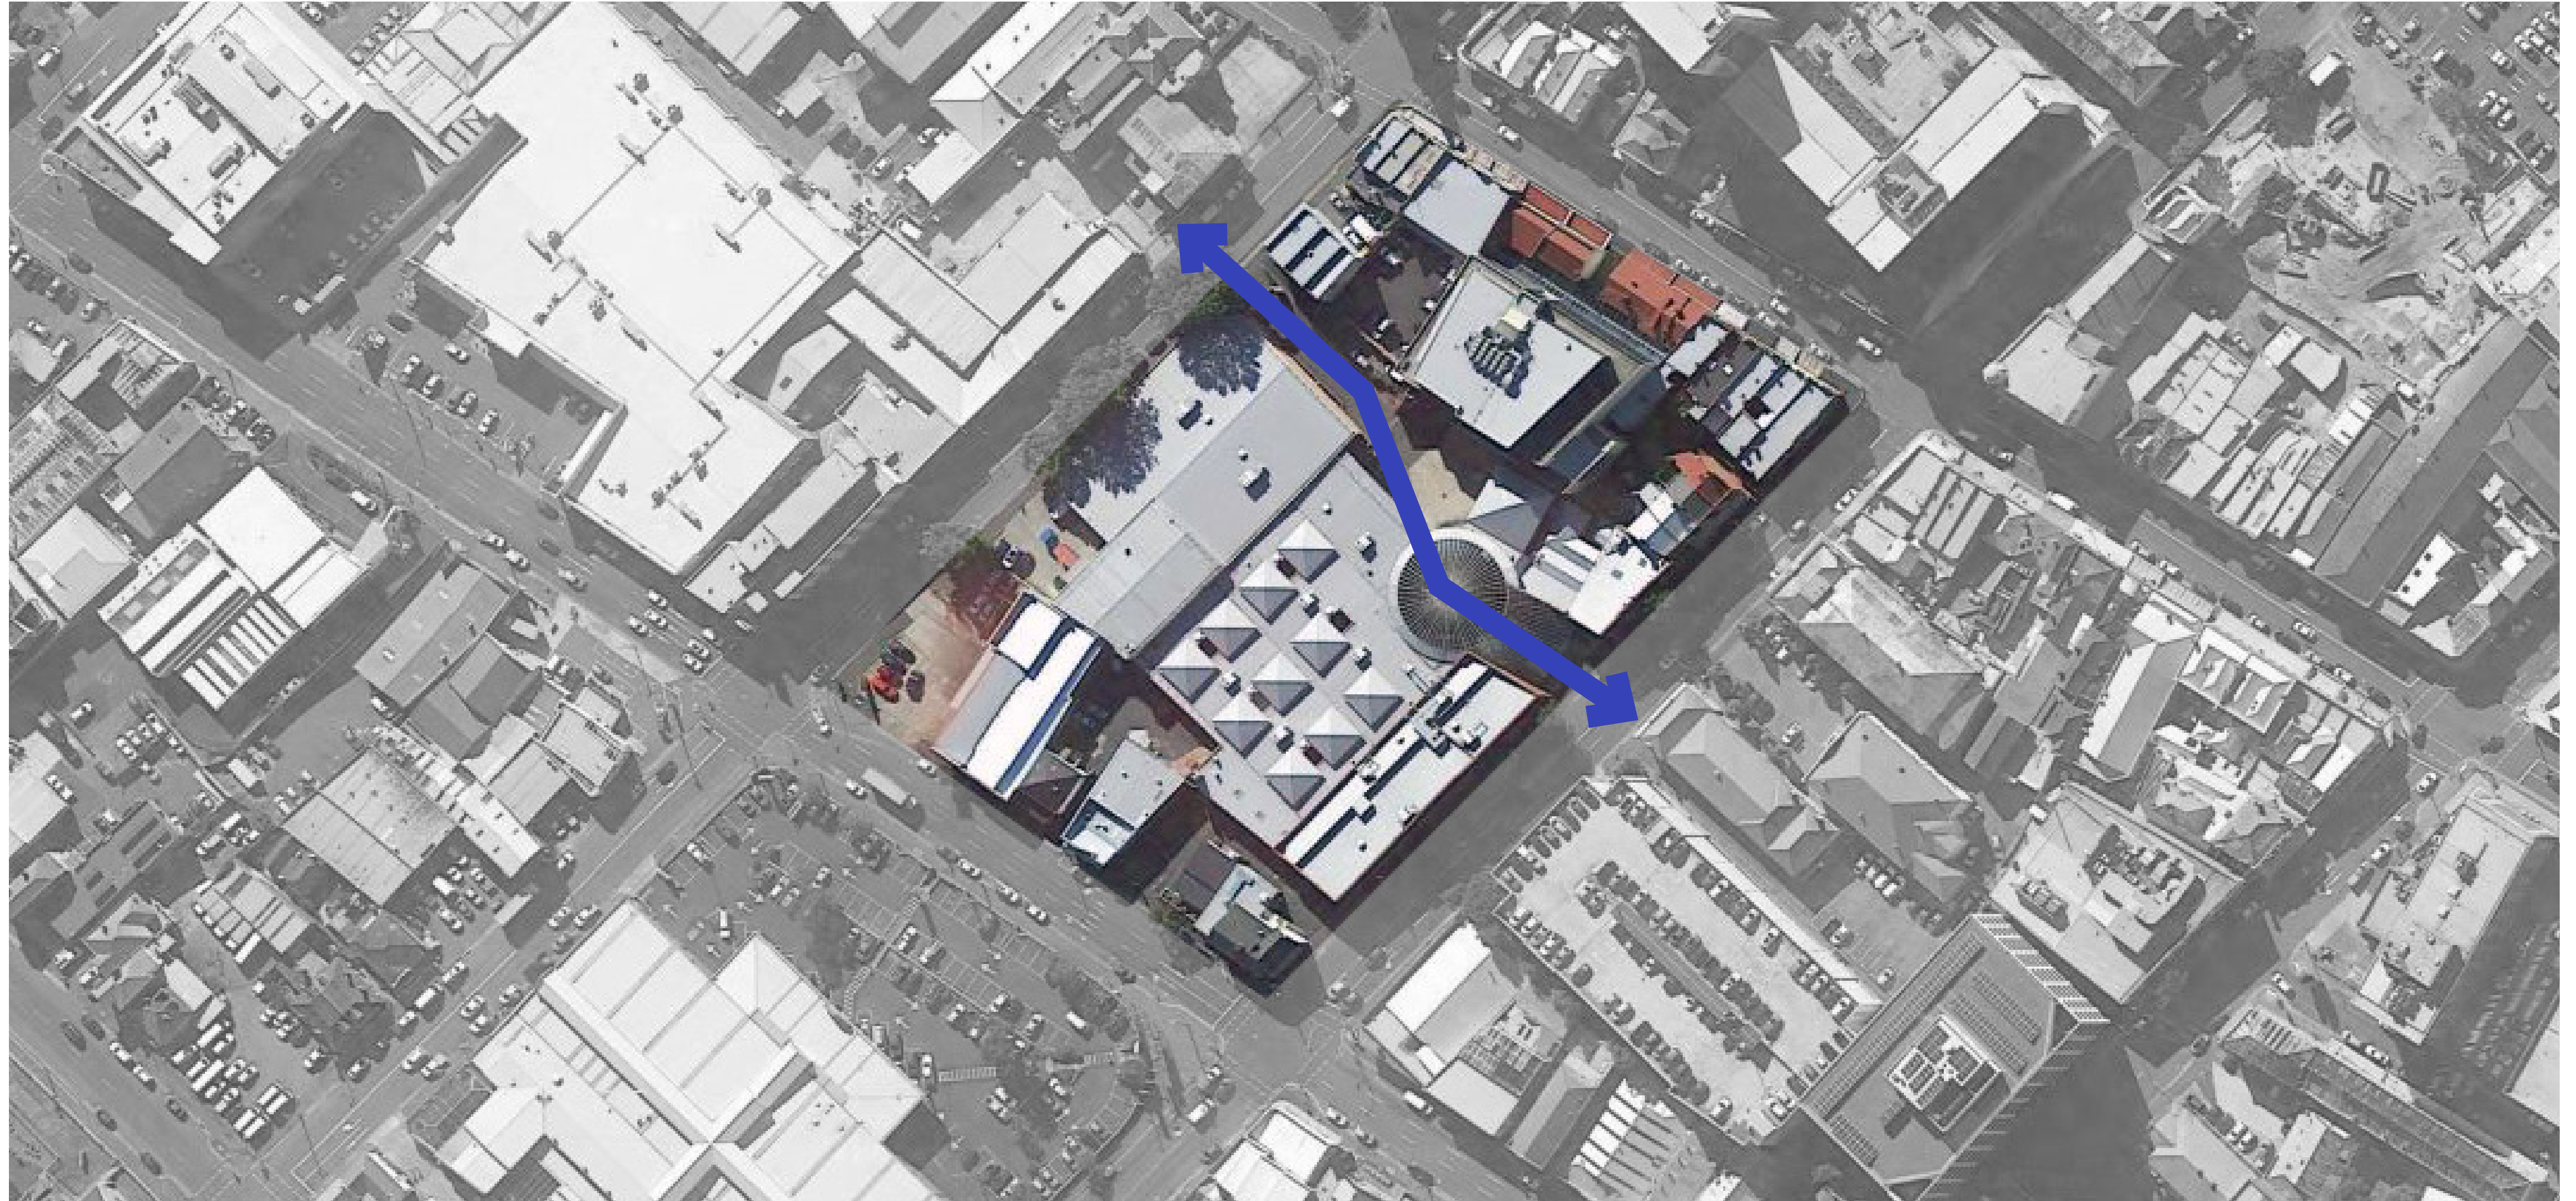

Accessibility - Site approaches



Overall Level 2 Plan - Approved DA

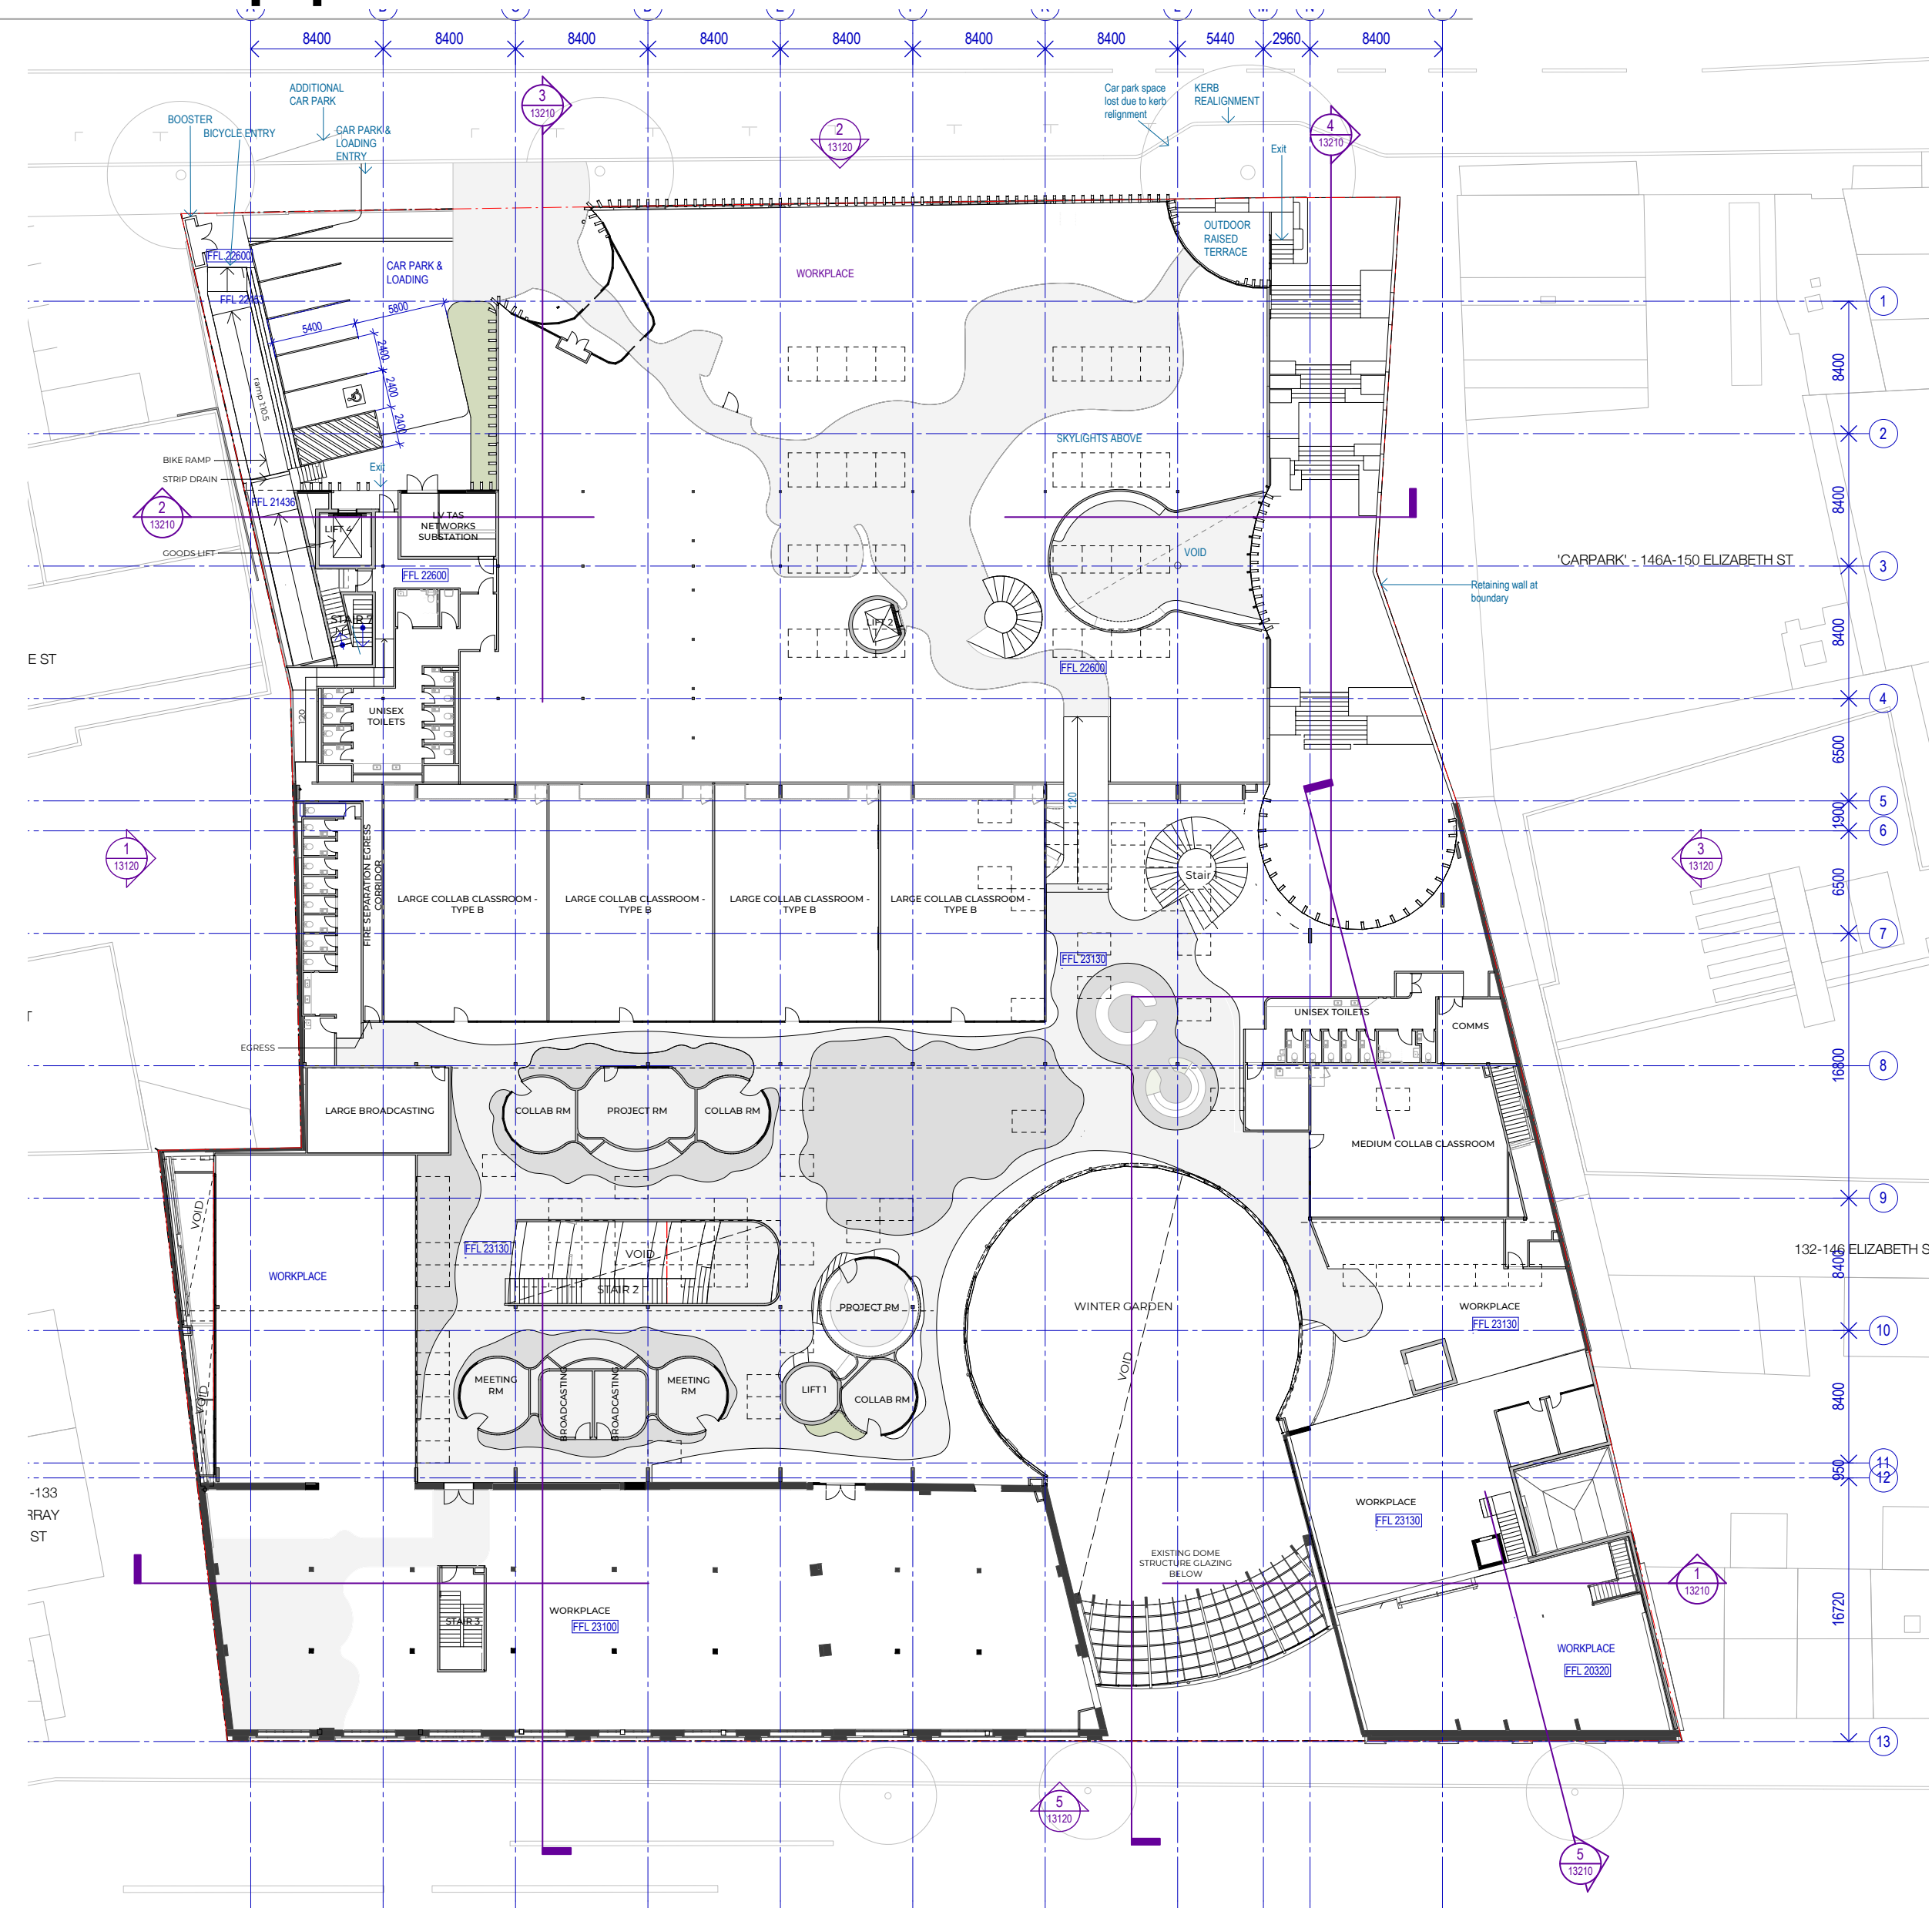

Overall Level 2 Plan - Proposed





Overall Level 1 Plan - Proposed



Security control room location

Proposed plans - Pedestrian Bridge

- Views from within building
- Views from outside of building
- Security camera locations

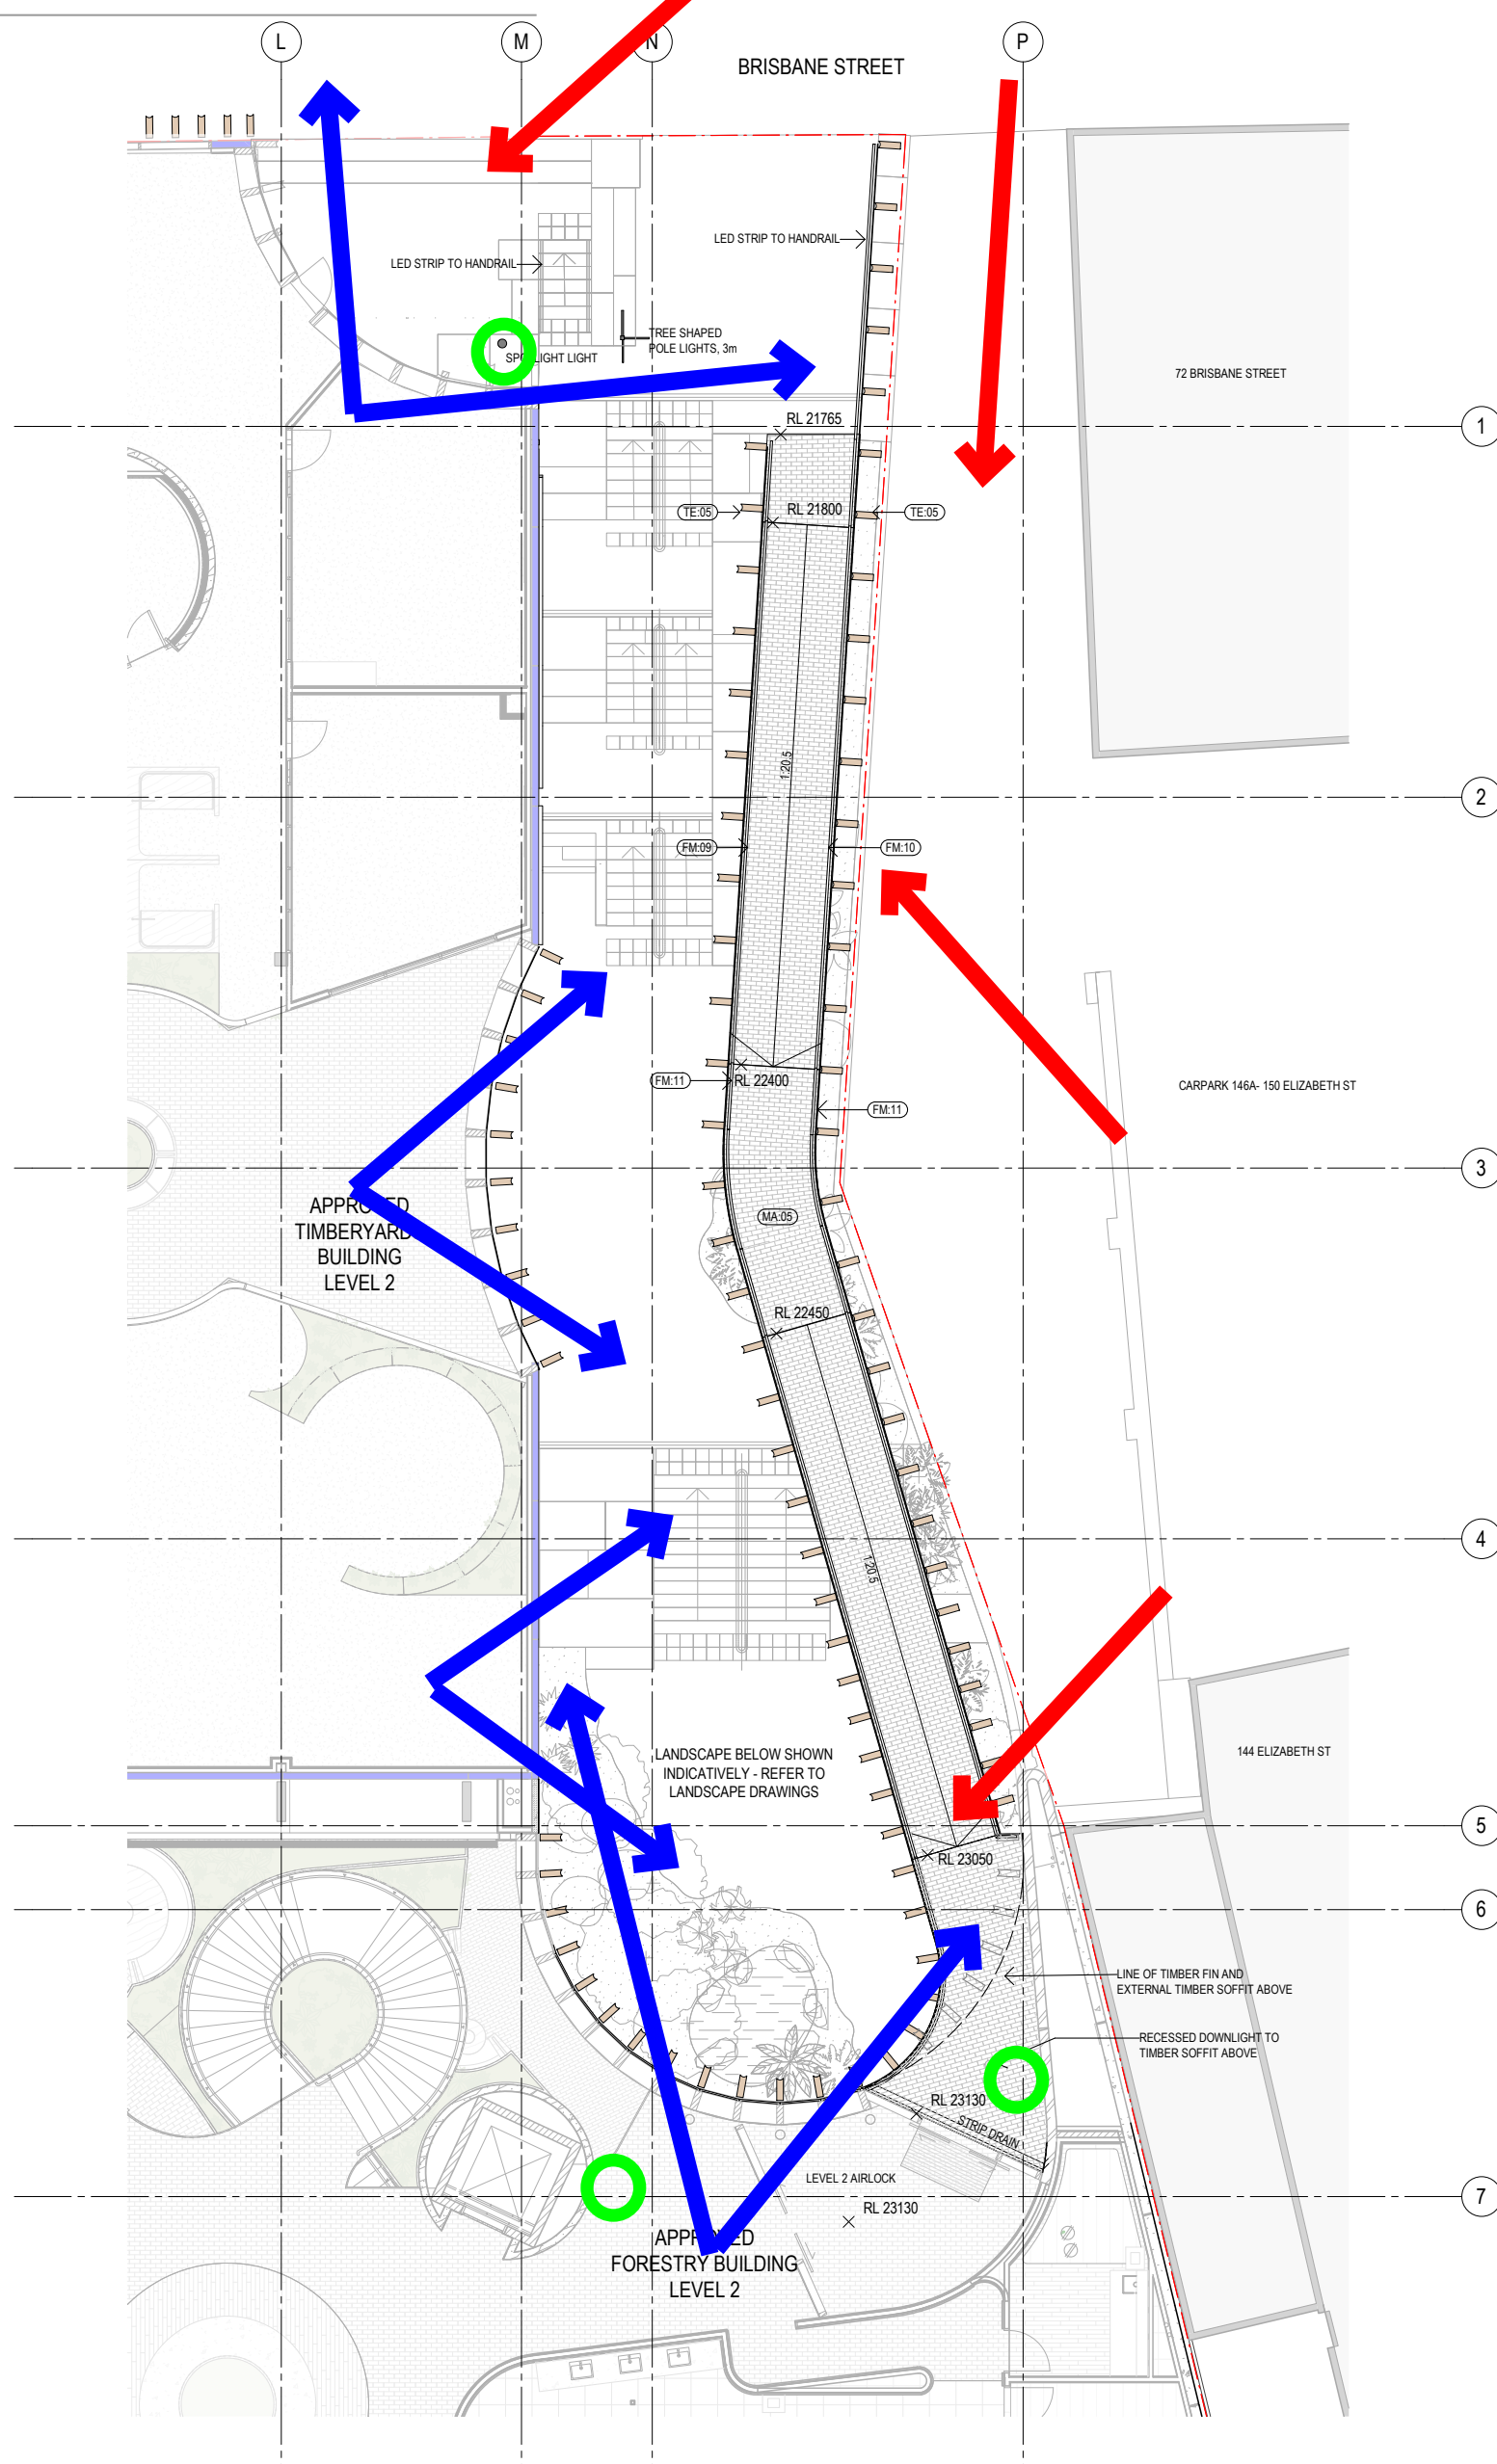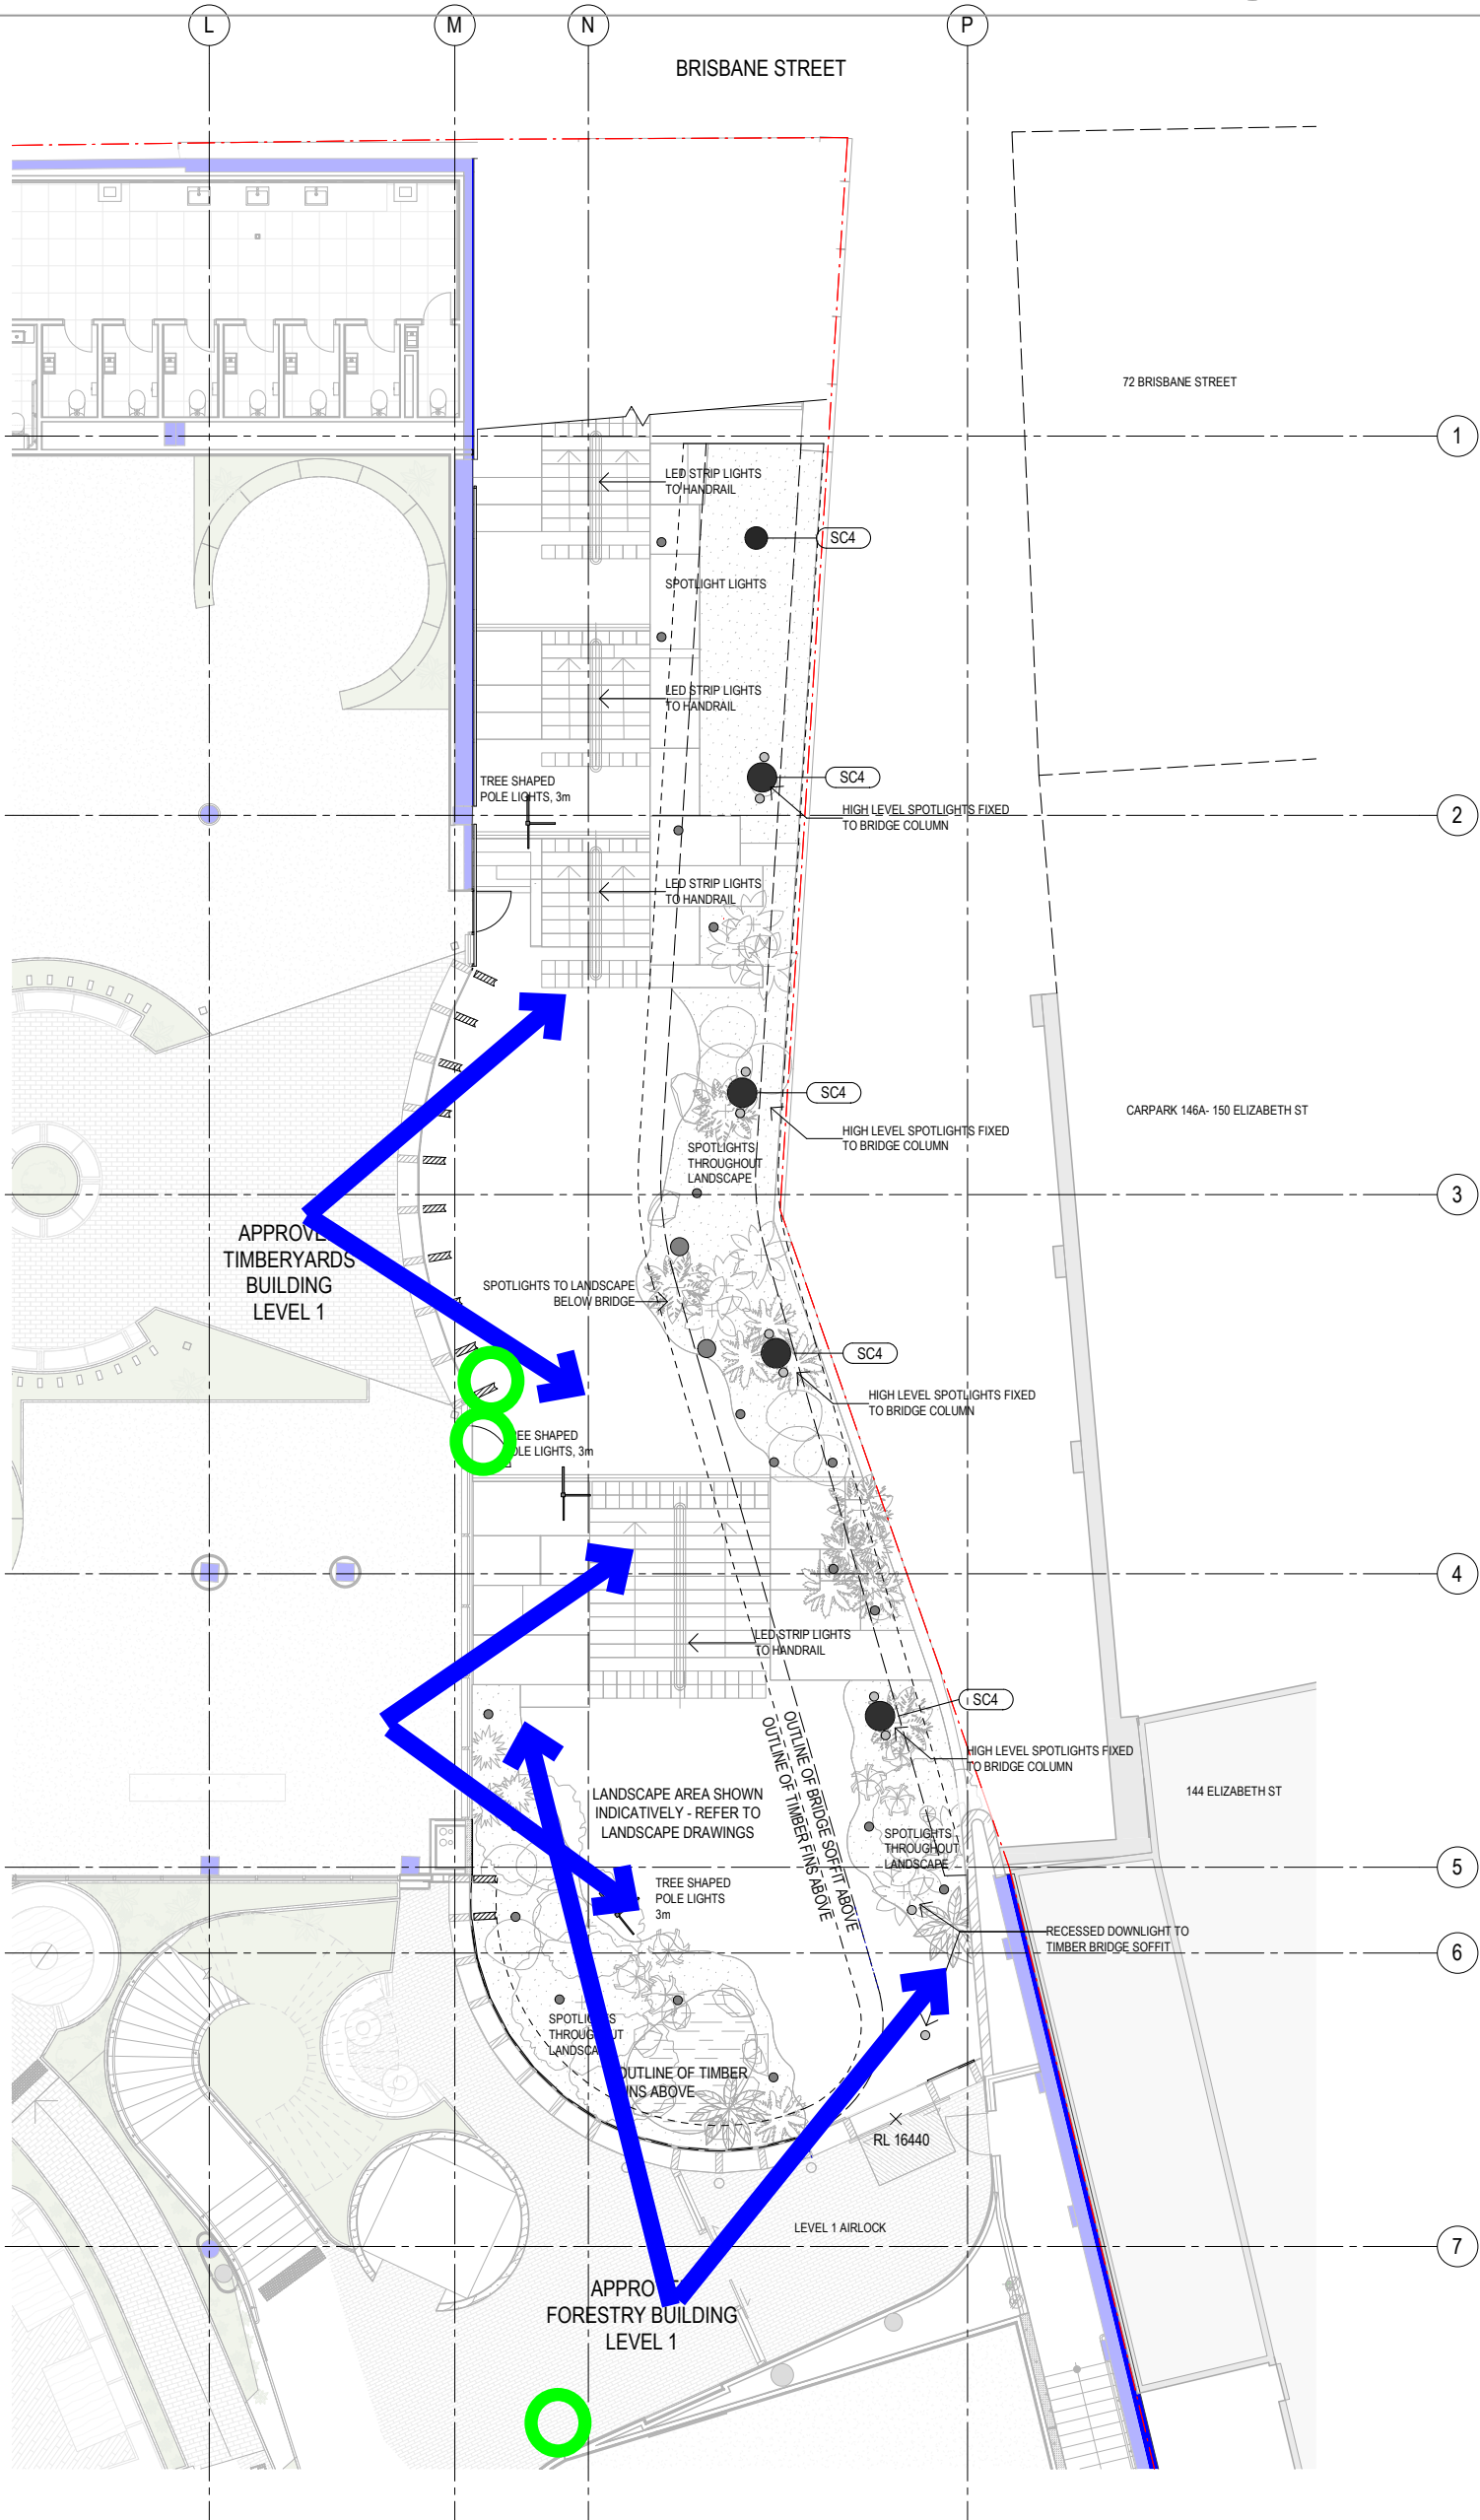

View at base of landscaped terrace




View from within building



View from Brisbane Street



Proposed section

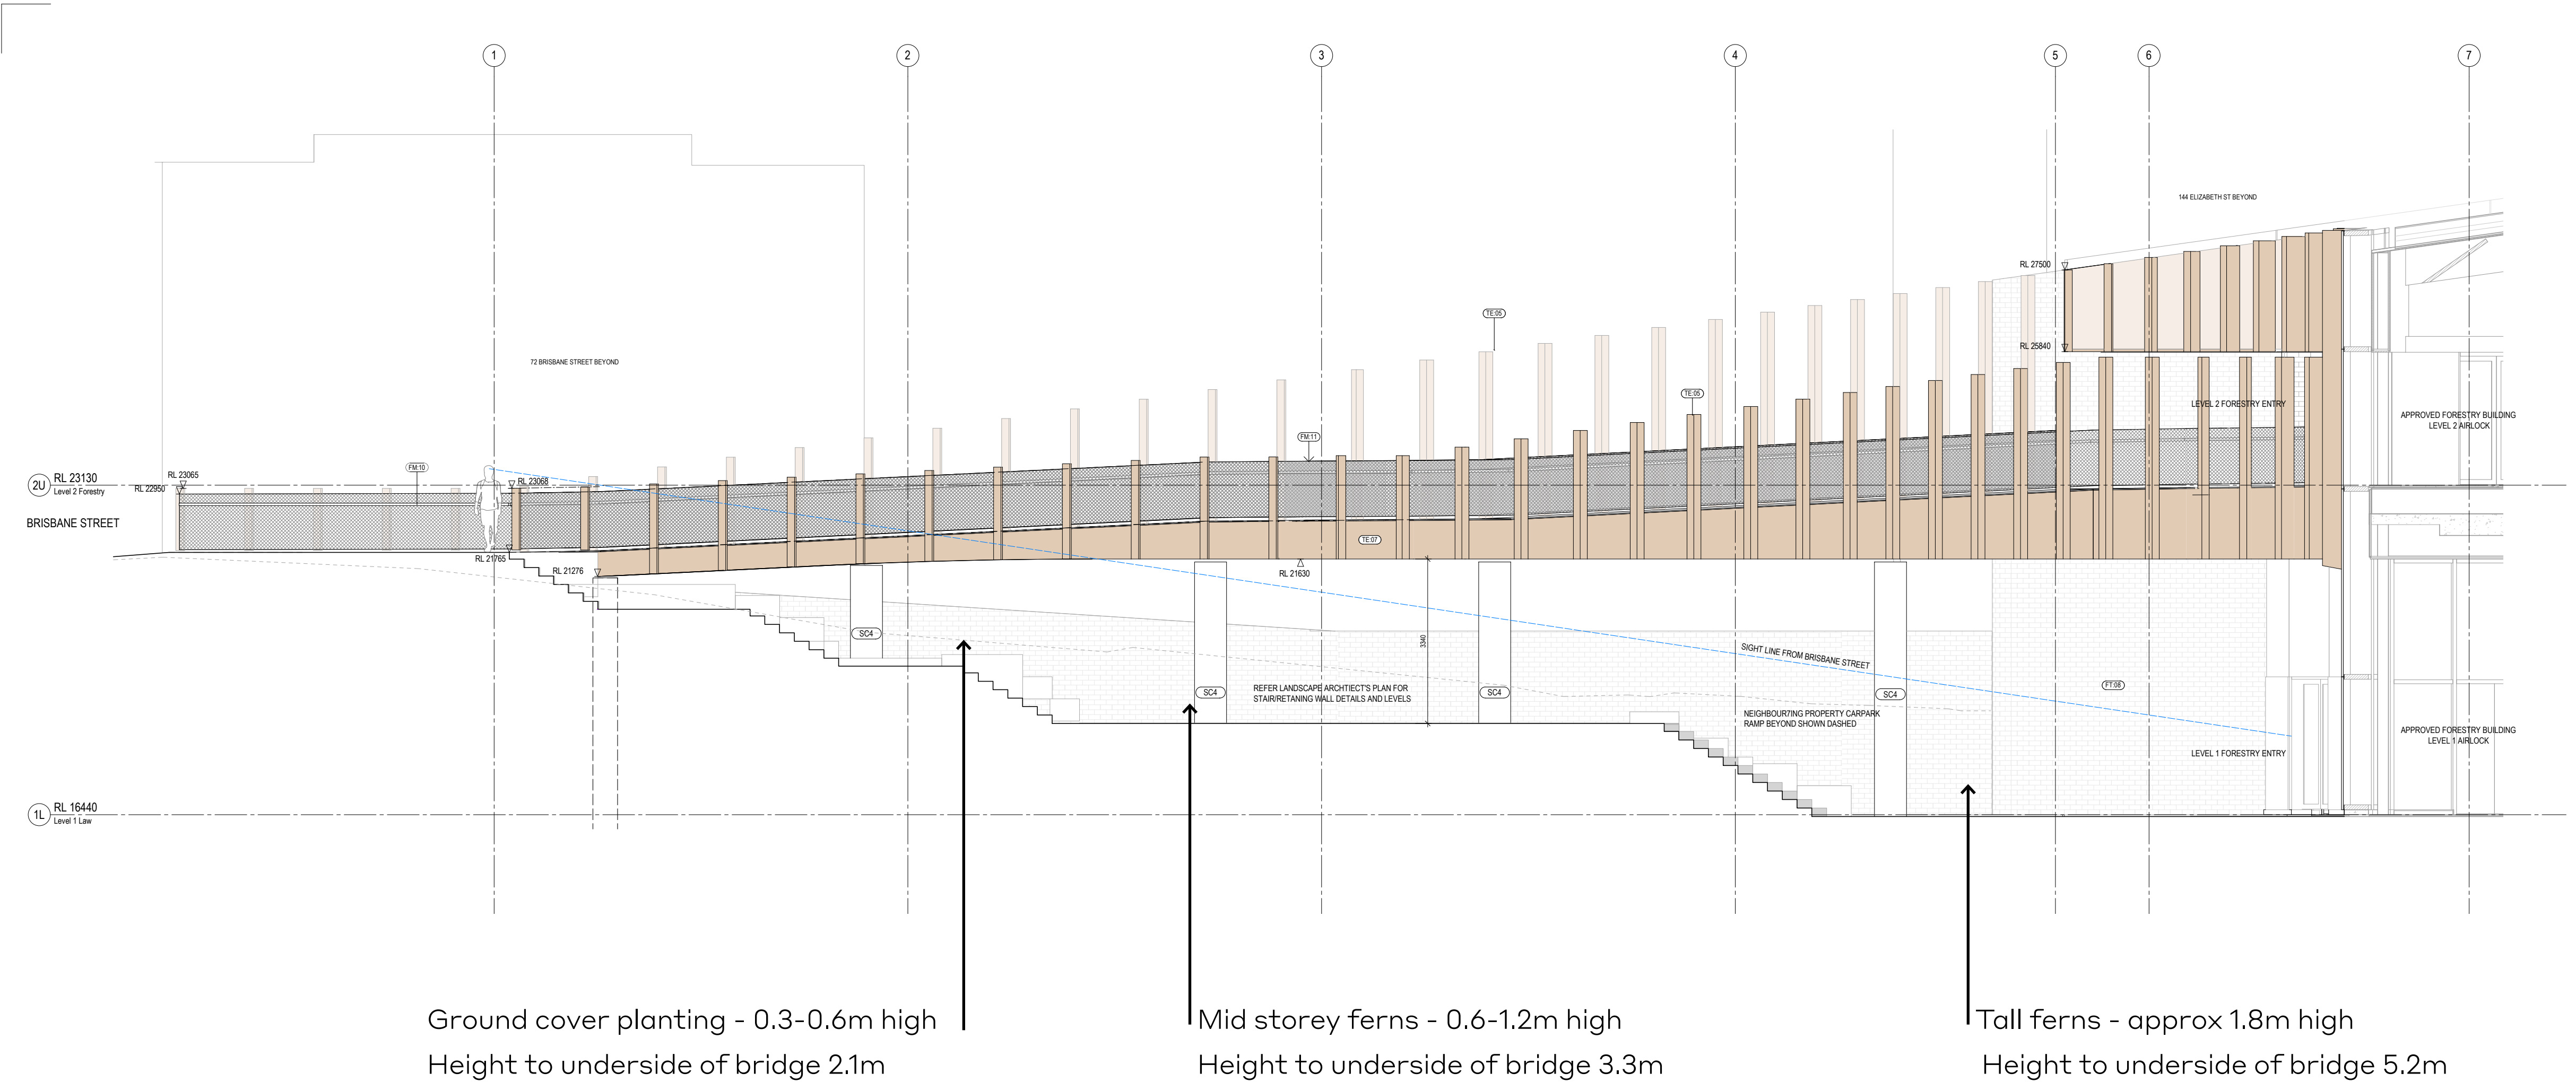

Landscape concept

UTAS FORESTRY AND TIMBER YARDS - BRISBANE STREET BRIDGE DA

PLANT SELECTION

Groundcover
0.3-1m



- Dichondra repens*
Kidney Weed
100mm tall
- Furcraea pedunculata*
Matted Bush Pax
200mm tall
- Mossburnia denticulata*
Kangaroo fern
200-300mm tall
- Stachytarpheta jamaicensis*
Aproa Water Fern
300-400mm tall
- Amorpha pedunculata*
Pink Bush
300-400mm tall
- Claytonia teretica*
Forest Feely
300-400mm tall
- Claytonia teretica*
Forest Feely
300-400mm tall

Mid Story and Ferns
0.6-1.2m



- Taxodium imbricatum*
Warrabah
0.5-2m tall
- Polystichum proliferum*
Mottled Shield Fern
0.6m tall
- Polystichum proliferum*
Mottled Shield Fern
0.6m tall
- Polystichum proliferum*
Mottled Shield Fern
0.6m tall


Trees and Tall Ferns
1.8-5m



- Cyathochaeta australis*
Rough Tree Fern
3.4m tall
- Cyathochaeta australis*
Rough Tree Fern
3.4m tall



1 Pedestrian Bridge Location Plan
Scale: N.T.S

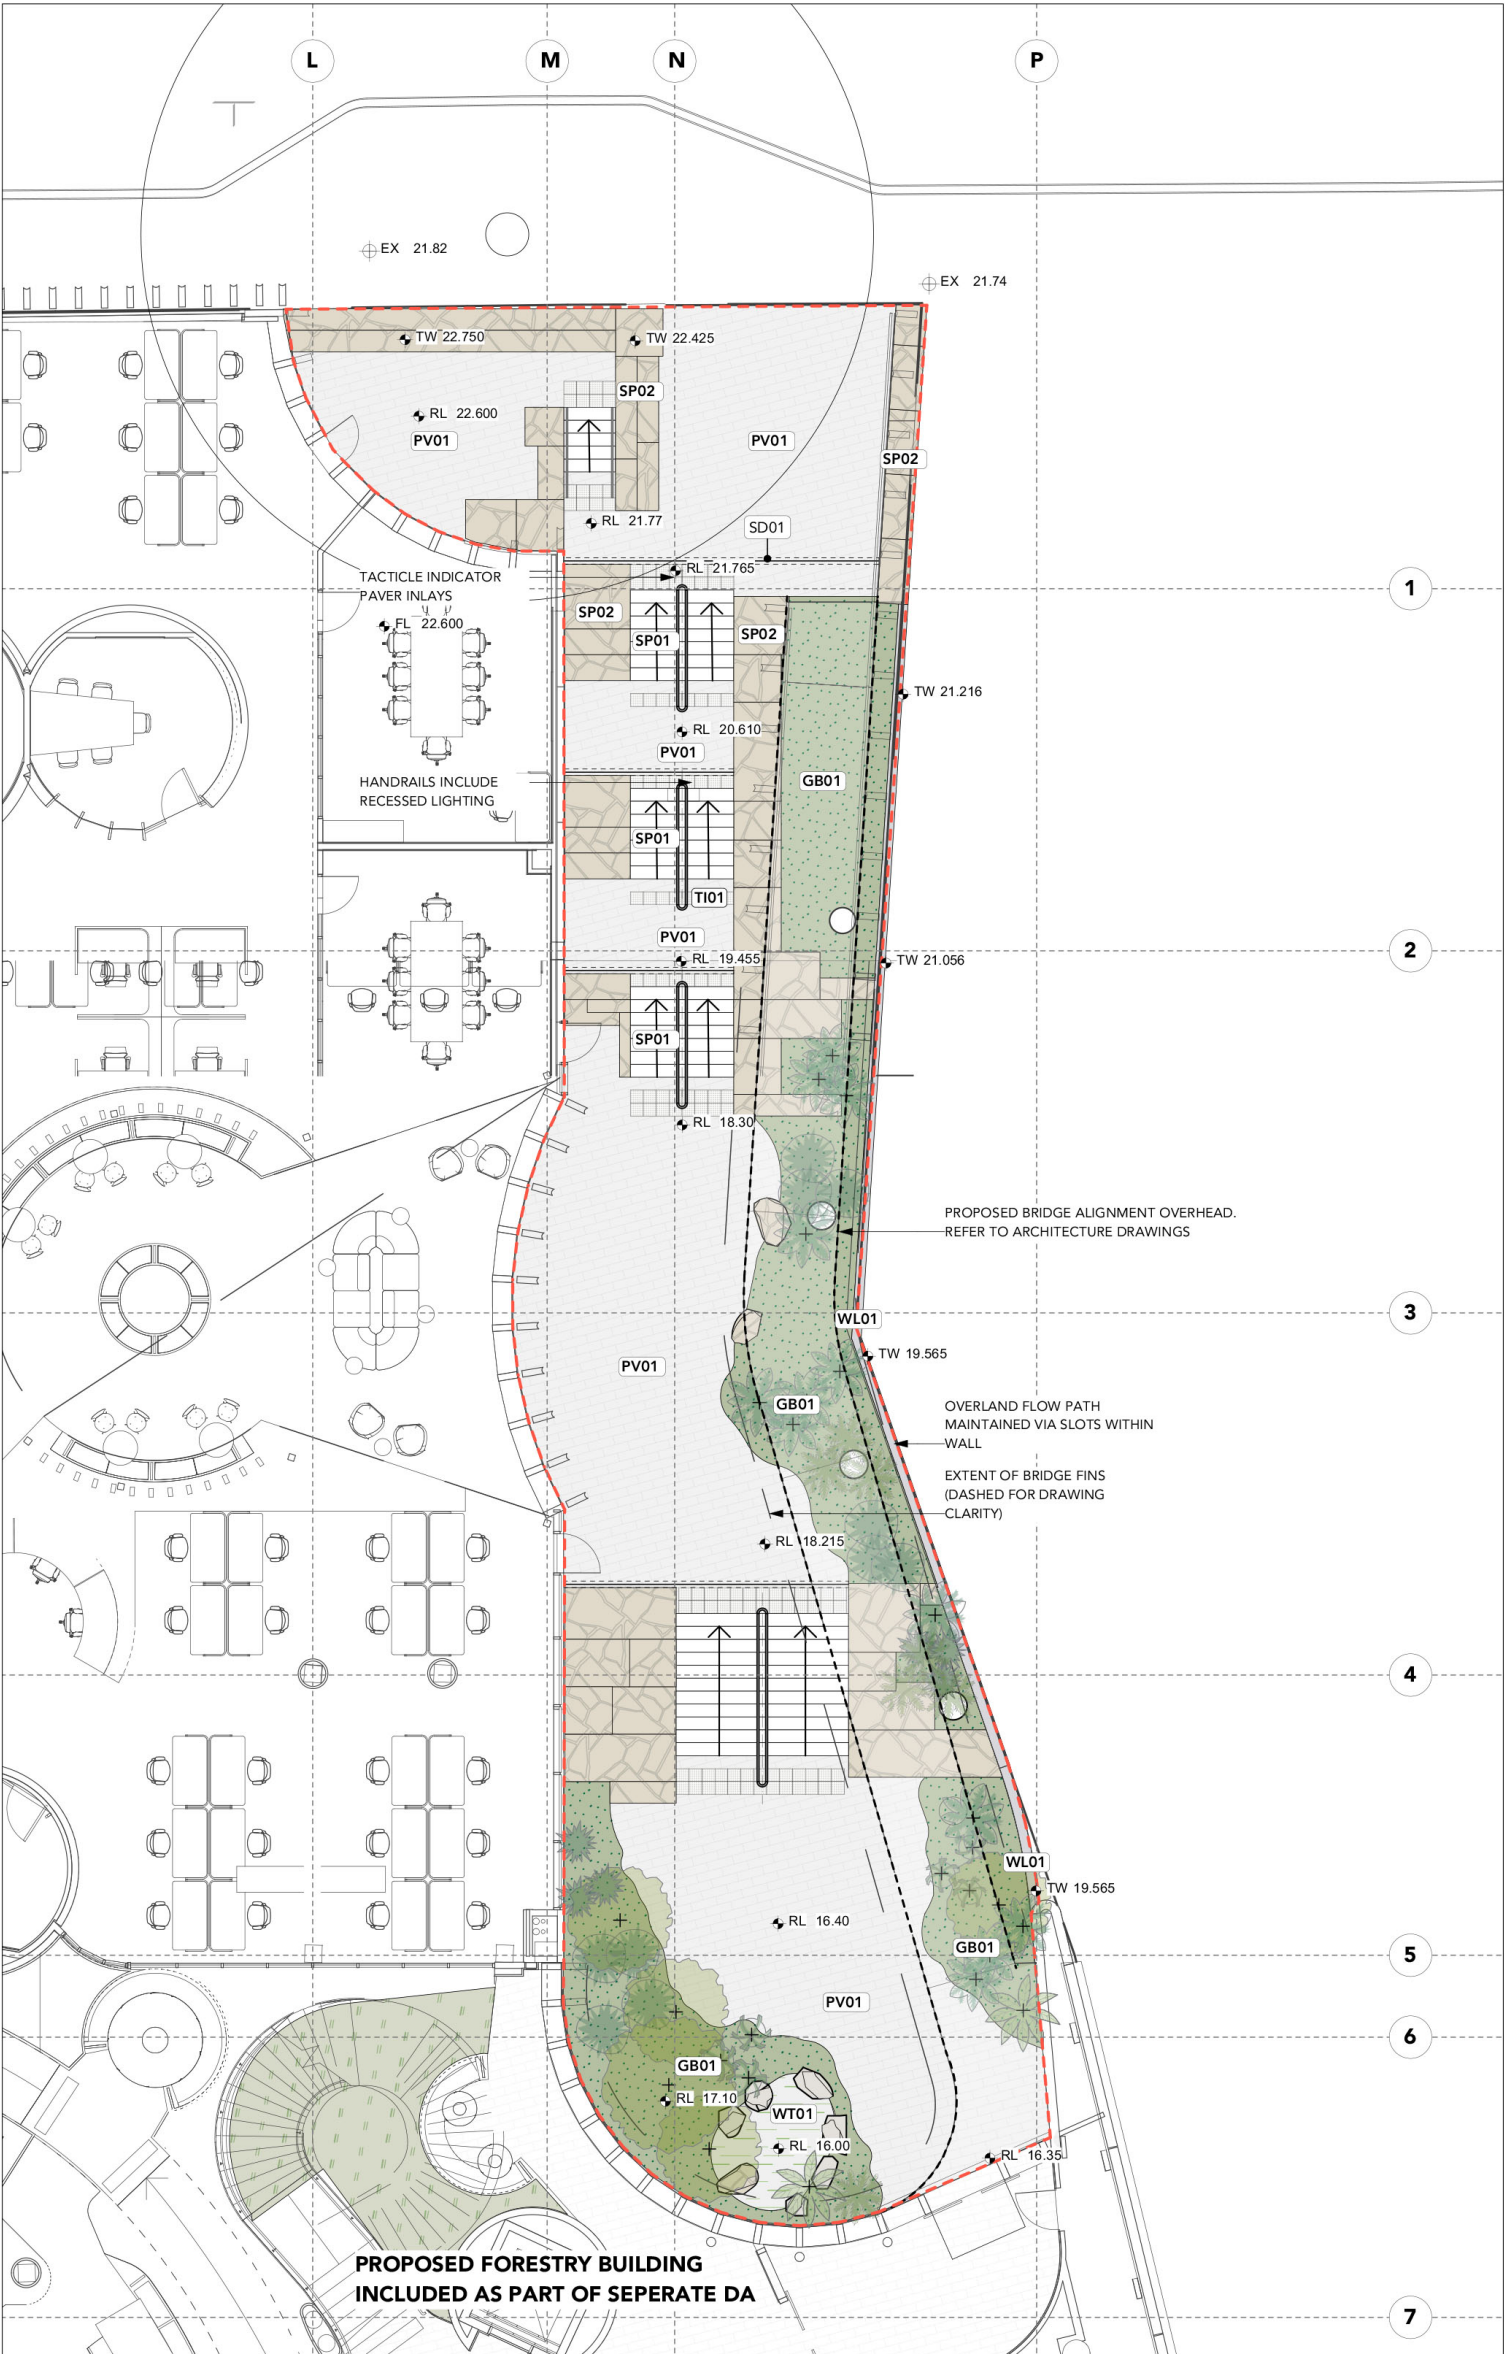

2 Landscape General Arrangement Plan
Scale: 1:100

LEGEND

GENERAL

--- SITE BOUNDARY

SOFTWORKS

- PROPOSED TREE AND TALL FERN PLANTING
1.8-5M HIGH
- PROPOSED MID STORY AND FERNS
0.6-1.2M HIGH
- PROPOSED GROUND COVER PLANTING
0.3-0.6M HIGH
- PROPOSED EPHEMERAL 'FOREST POOL'

HARDSCAPE, STAIRS & WALLING

- PV01 BRICK PAVERS
- SP01 BRICK PAVED STAIRS
- TI01 TACTILE INDICATORS
- HR01 HANDRAILS INCLUDING RECESSED LIGHTING
- SD01 BRICK INSET SLOT DRAIN
- SP02 SANDSTONE BLOCK TERRACES
- WL01 BRICK WALL



REALMstudios

Melbourne
Ground floor, 79-81 Coppin Street
Richmond, Vic 3121
T: +61 3 9118 7346

Sydney
Level 4, 68 Wentworth Avenue
Sunny Hills 2010
T: +61 2 9267 4923

Perth
Level 2, Commonwealth Bank Building
242 Murray Street, WA 6000
T: +61 8 9201 3299

Hobart
89 Macquarie Street
Hobart, TAS 7000
T: +61 3 6705 7061

NOT FOR CONSTRUCTION

CLIENT

UNIVERSITY OF TASMANIA
79 MELVILLE STREET, HOBART TAS 7000

PROJECT

FORESTRY
83 MELVILLE STREET, HOBART TAS 7000
LANDSCAPE WORKS

DRAWING

**UTAS FORESTRY AND TIMBER YARDS -
BRISBANE STREET BRIDGE DA**

DRAWN

BR

CHECKED

AH

SCALE @ A1

N/A

STATUS

DEVELOPMENT APPLICATION

DRAWING NO.

20343-DA-L300

REVISION

A