
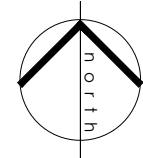
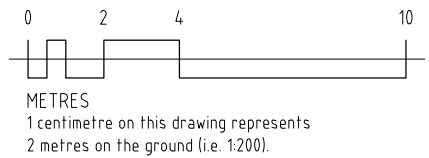



SUN SHADOW DIAGRAMS
WINTER SOLSTICE 9am

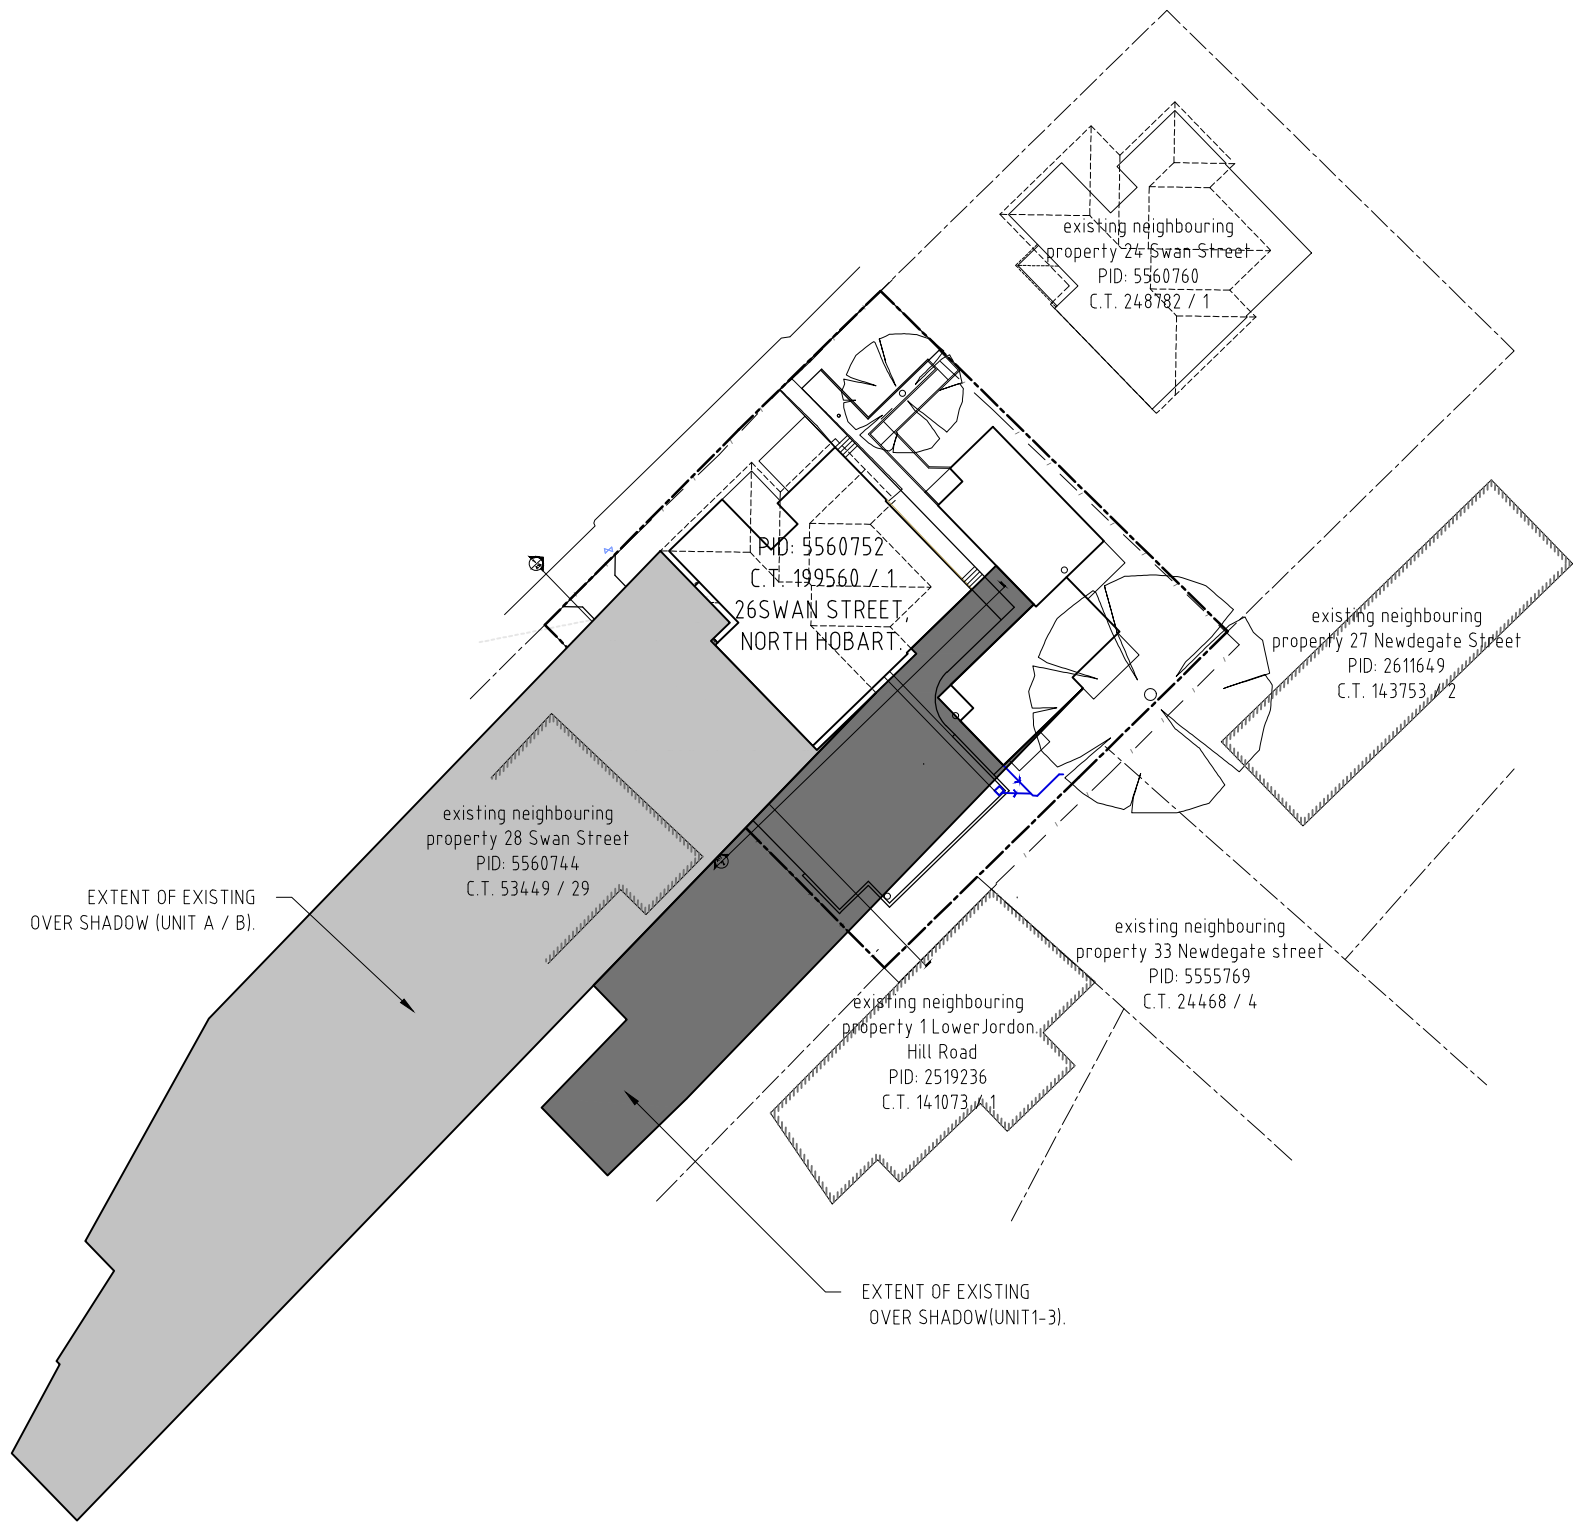


design  **EAST**
 building design and interior architecture

153 Davey Street Hobart
 Tasmania 7000
 Phone (03)6223 6740
 Email design@designeast.com.au
 Web www.designeast.com.au
 Accreditation No. CC191 O


SCALE: 1:200 @ A3
 DRG.NO: A22
 DATE: 01.03.18
 DRAWN: JF

Project: PROPOSED DEVELOPMENT AT 26 SWAN STREET FOR KIM MORGAN
 Drawing: SUN SHADOW PLAN
 design EAST registered trading name for design EAST Pty. Ltd.

| ISSUE | DESCRIPTION | DATE | DRAWN |
|-------|-------------|----------|-------|
| A | PLANNING | 01.03.18 | JF |
| | | | |
| | | | |

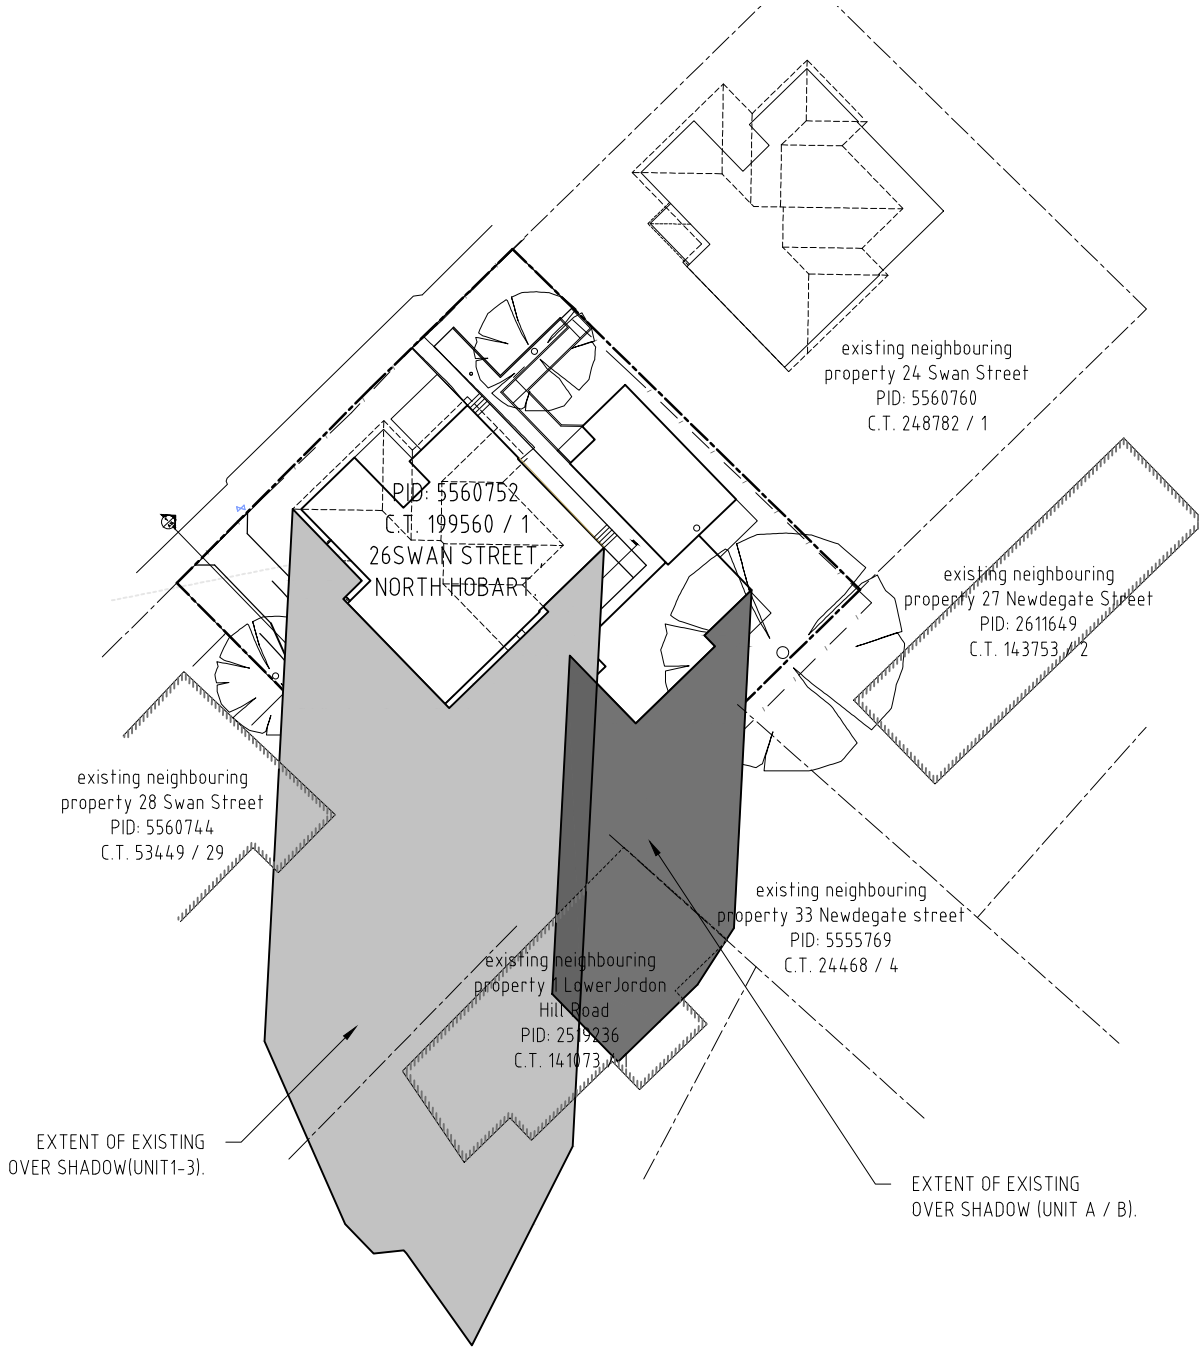


WINTER SOLSTICE 12PM

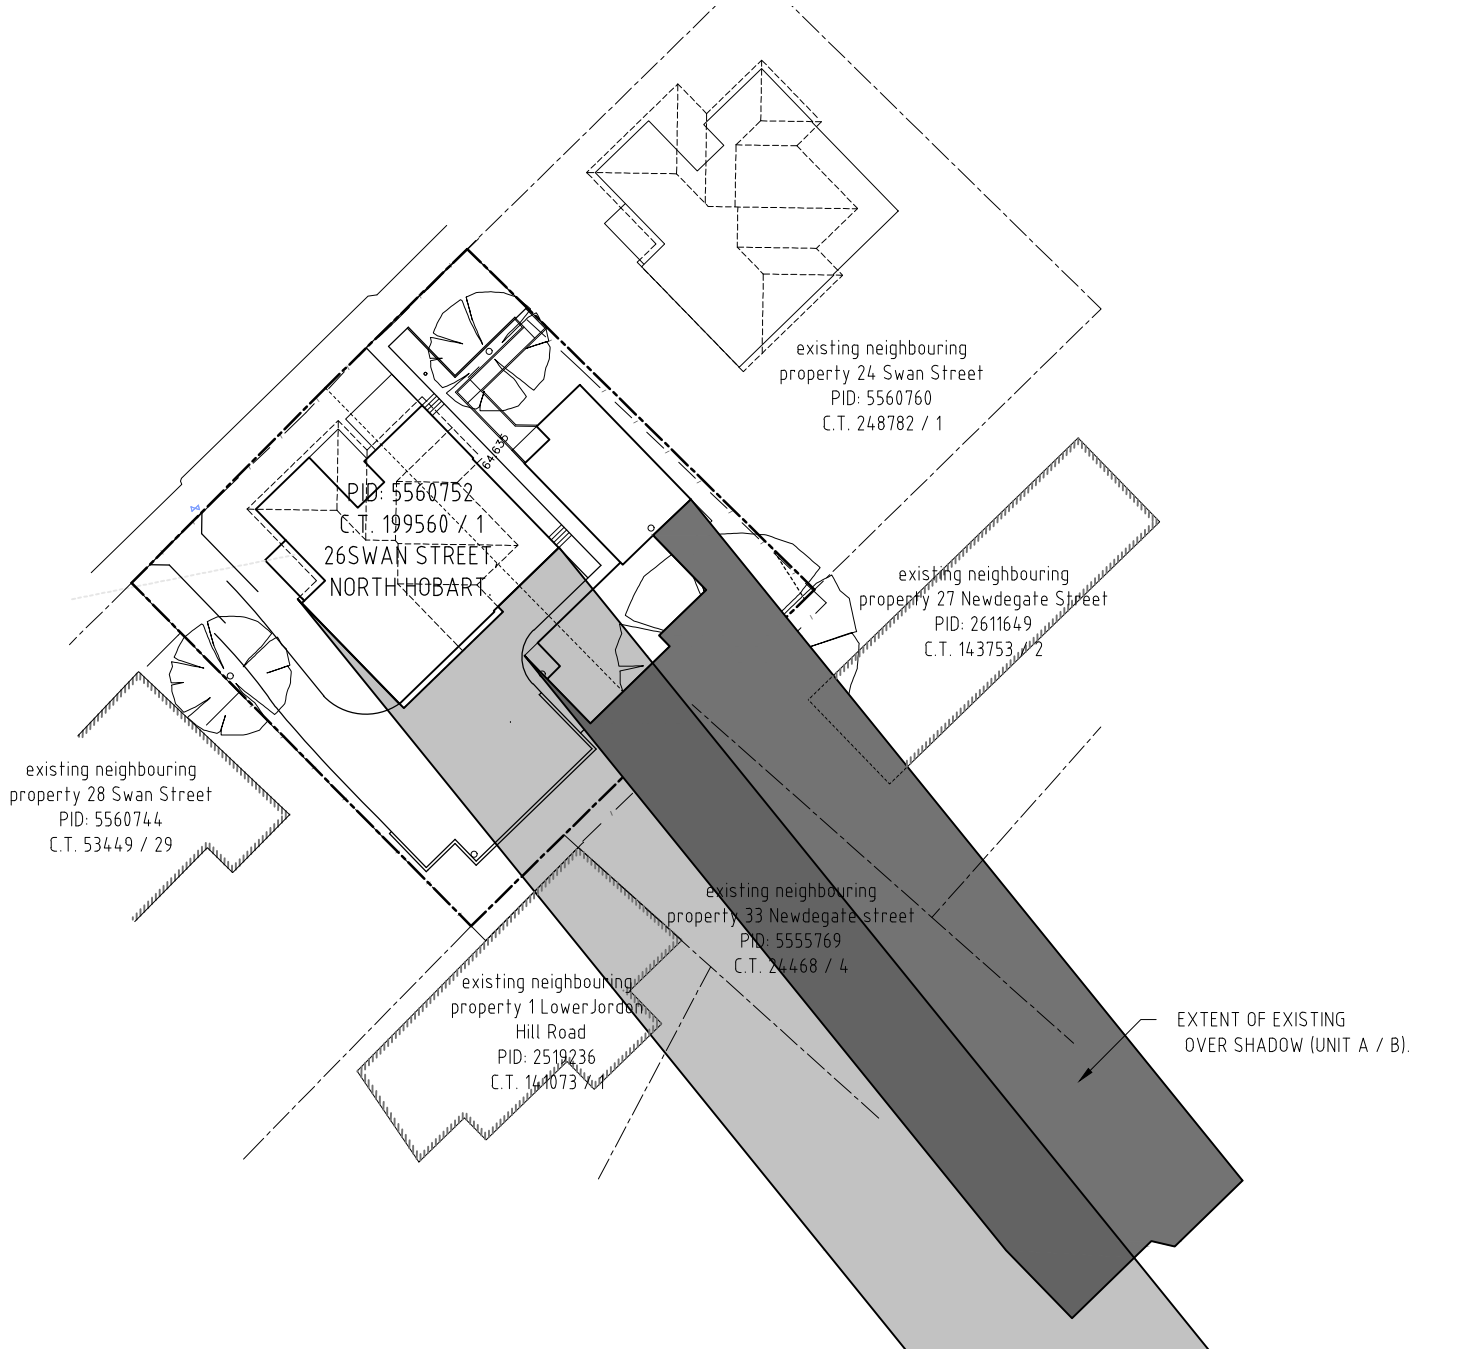

WINTER SOLSTICE 3PM

SUN SHADOW PLANS

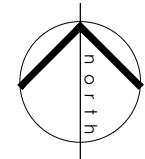

| ISSUE | DESCRIPTION | DATE | DRAWN |
|-------|-------------|----------|-------|
| A | PLANNING | 01.03.18 | JF |

| | |
|----------|---|
| Project: | PROPOSED DEVELOPMENT AT 26 SWAN STREET FOR KIM MORGAN |
| Drawing: | SUN SHADOW PLAN |

| | | | |
|--------|---------------|-----------|----------|
| SCALE: | 1:200 @ A3 | DRG. NO.: | A23 |
| DRAWN: | JF | DATE: | 01.03.18 |

153 Davey Street Hobart
Tasmania 7000
Phone (03)6223 6740
Email design@designeast.com.au
Web www.designeast.com.au
Accreditation No. CC191 O

EAST

design

building design and interior architecture

design EAST registered trading name for design EAST Pty. Ltd.