

NOTES  
 - DO NOT SCALE OFF DRAWINGS  
 - CHECK ALL DIMENSIONS ON-SITE



1 RENDERING FROM ELIZABETH STREET  
 SCALE - NTS



2 RENDERING FROM RIGHT-OF-WAY  
 SCALE - NTS

REV	REVISION/ISSUE DESCRIPTION	DATE
A	QUANTITY SURVEYOR - PRE-DOCUMENTATION	06/08/2018
B	REMOVE SHELTER & LIGHTING	07/08/2018
C	REDESIGN FOR DISCUSSION	28/03/2019
E	INTERNAL REVIEW	03/04/2019



HOBART COUNCIL CENTRE  
 16 ELIZABETH STREET  
 GPO BOX 503  
 T: (03) 6238 2711  
 F: (03) 6234 9757  
 E: hcc@hobartcity.com.au  
 www.hobartcity.com.au




**ISSUE: INTERNAL REVIEW -  
 NOT FOR CONSTRUCTION**

PROJECT DESCRIPTION  
 SWAN STREET PARK REDEVELOPMENT  
 DRAWING TITLE  
 RENDERING DRAWING 1  
 CLIENT  
 PARKS & CITY AMENITY

DRAWN	RFS NUMBER
KB	RFS18_0001
CHECKED	FILE
MS	
DISCIPLINE	SHEET SIZE
A	A3
DATE	SHEET NUMBER
03/04/2019	201
SCALE	REVISION
NTS	E



NOTES  
 - DO NOT SCALE OFF DRAWINGS  
 - CHECK ALL DIMENSIONS ON-SITE

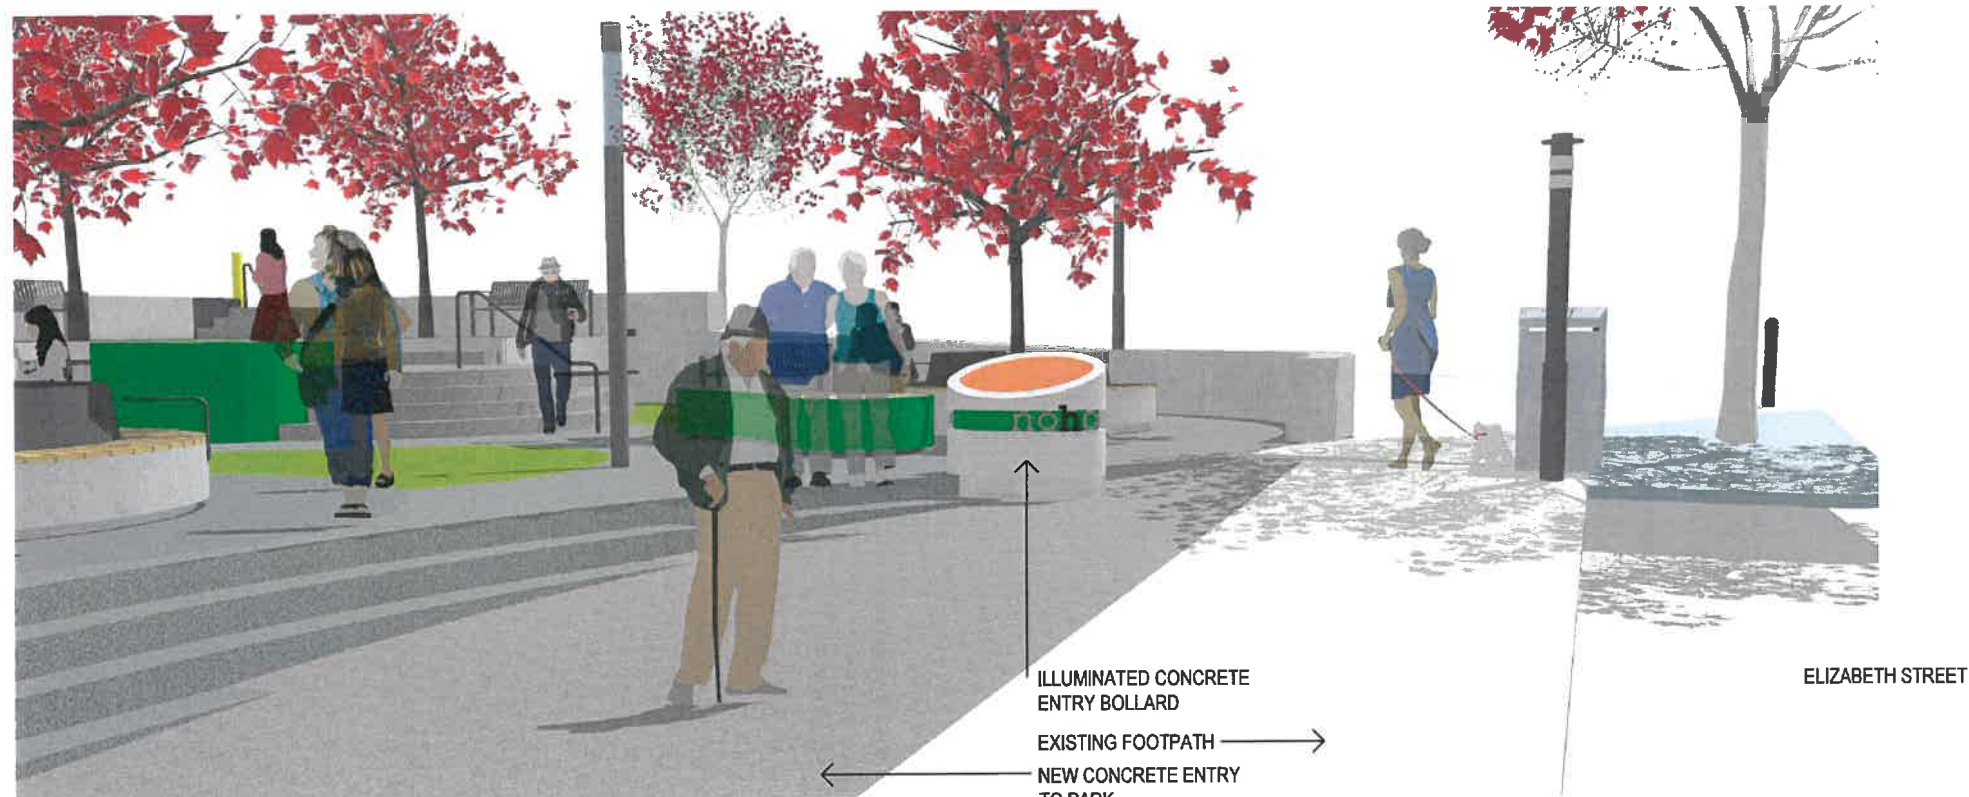

1 RENDERING FROM ELIZABETH STREET  
 SCALE - NTS



2 RENDERING OF FENCED AREA  
 SCALE - NTS

REV	REVISION/ISSUE DESCRIPTION	DATE
A	QUANTITY SURVEYOR - PRE-DOCUMENTATION	05/08/2018
B	REMOVE SHELTER & LIGHTING	07/08/2018
C	REDESIGN FOR DISCUSSION	28/03/2019
E	INTERNAL REVIEW	03/04/2019



HOBART COUNCIL CENTRE  
 18 ELIZABETH STREET  
 GPO BOX 503  
 T: (03) 6238 2711  
 F: (03) 6234 9757  
 E: hcc@hobartcity.com.au  
 www.hobartcity.com.au



**ISSUE: INTERNAL REVIEW - NOT FOR CONSTRUCTION**

PROJECT DESCRIPTION  
 SWAN STREET PARK REDEVELOPMENT  
 DRAWING TITLE  
 RENDERING DRAWING 2  
 CLIENT  
 PARKS & CITY AMENITY

DATE	SCALE	SHEET NUMBER	REVISION
03/04/2019	NTS	202	E

DRAWN	RFS NUMBER	CHECKED	FILE	DISCIPLINE	SHEET SIZE	REVISION
KB	RFS18_0001	MS		A	A3	