


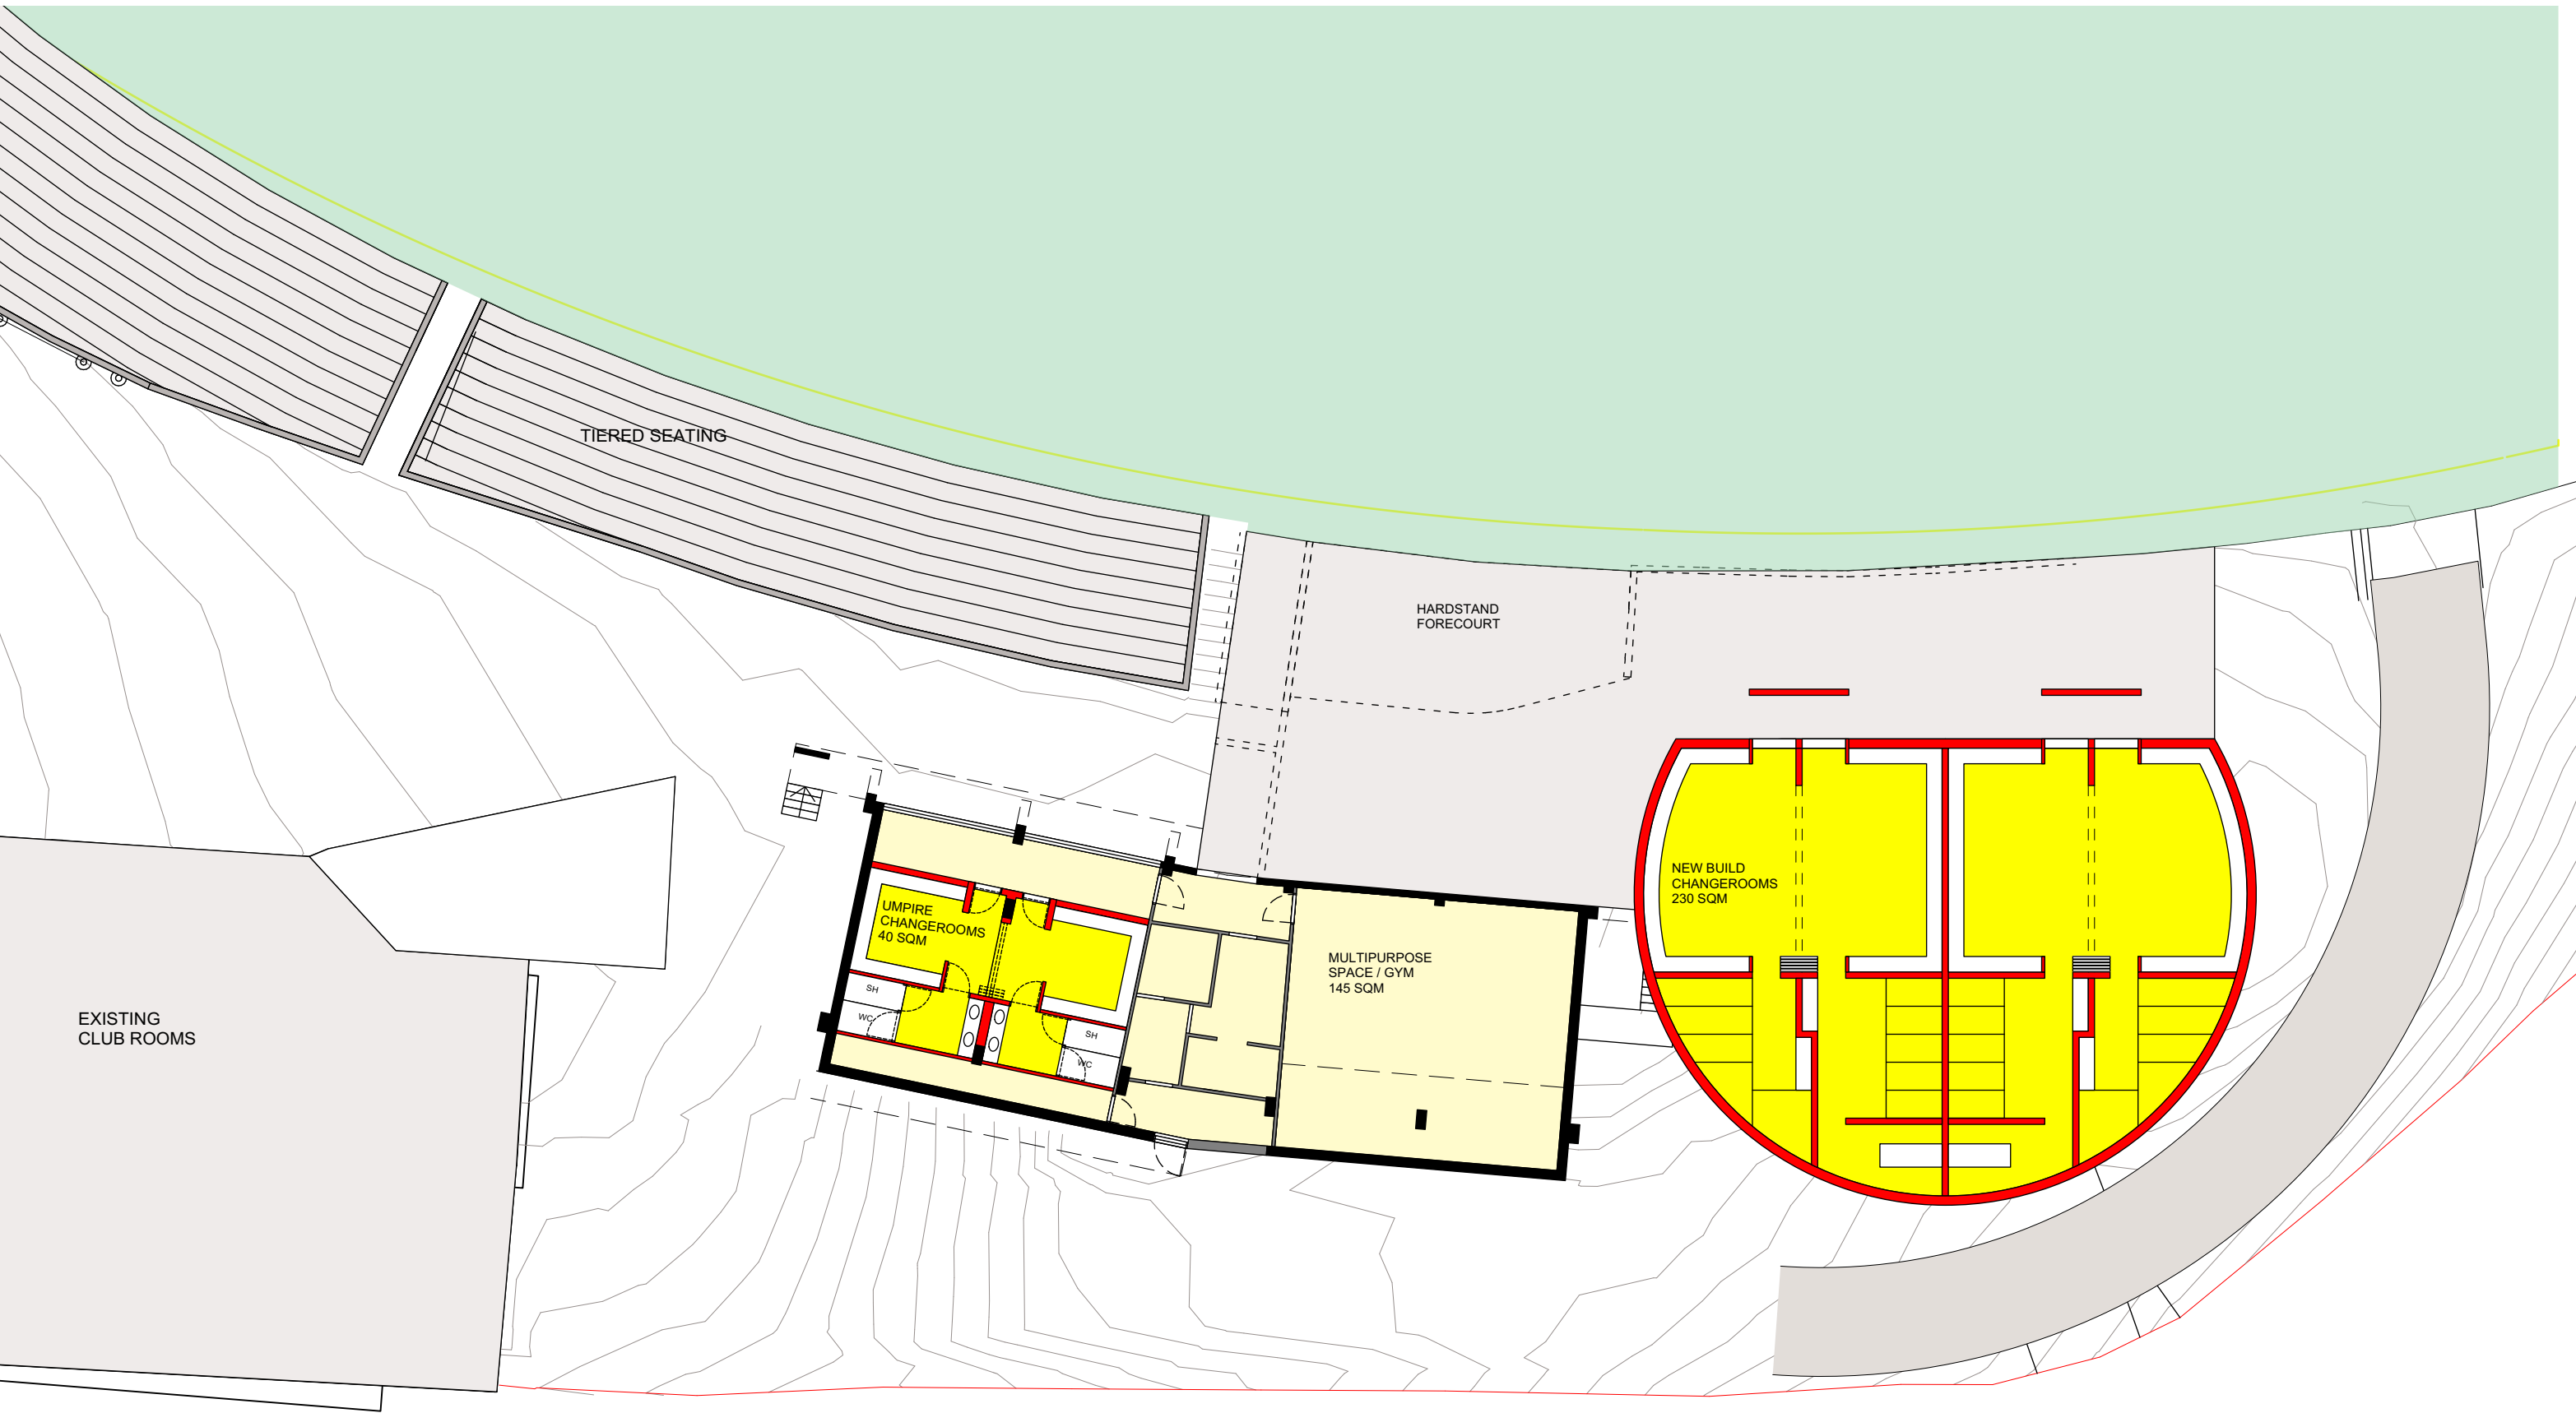

NOTE
1. DO NOT SCALE DIMENSIONS FROM PRINTED DRAWING
2. VERIFY ALL DIMENSIONS ON SITE

NOMINATED ARCHITECT: GAETANO PALMESE
TASMANIA BOA / REGISTERED ARCHITECT # 888
TASMANIA BUILDING PRACTITIONER ACCREDITATION # CC61640
ABN: 34 934 298 657
COPYRIGHT GAETANO PALMESE ARCHITECTS


REV	DATE	ISSUE / DESCRIPTION

LEGEND

GAETANO
PALMESE

ARCHITECTS

LEVEL 1 / 5 MORRISON STREET HOBART TASMANIA 7000
T: 03 6294 0340
contact @ gaetanopalme.com
www.gaetanopalme.com

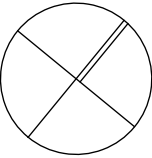

PROJECT

HCC_ QUEENBOROUGH OVAL

LOCATION

SANDY BAY

DRAWING TITLE

CONCEPT UPDATE LOWER LEVEL

DATE

18 NOVEMBER 2022

SCALE

1:200 @ A3

PROJECT #

X2115

DRAWN

GP

CHECKED

GP

DRAWING #

SK-005

REV #