

OWNER Tasmanian Ports Corporation Pty Ltd

FOLIO REFERENCE
C.T. 129219/1

GRANTEE
Part of Lot 1 on Plan 129219
Granted to The Crown

PLAN OF SURVEY

BY SURVEYOR M.A. ANDERSON OF
HOBART CITY COUNCIL

LOCATION
CITY OF HOBART

SCALE 1: 400

LENGTHS IN METRES

Registered Number

Figure 4

APPROVED
EFFECTIVE FROM


Recorder of Titles

MAPSHEET MUNICIPAL
CODE No. 5225/114

LAST UPI No. FTT41

LAST PLAN
No. P 129219

ALL EXISTING SURVEY NUMBERS TO BE
CROSS REFERENCED ON THIS PLAN

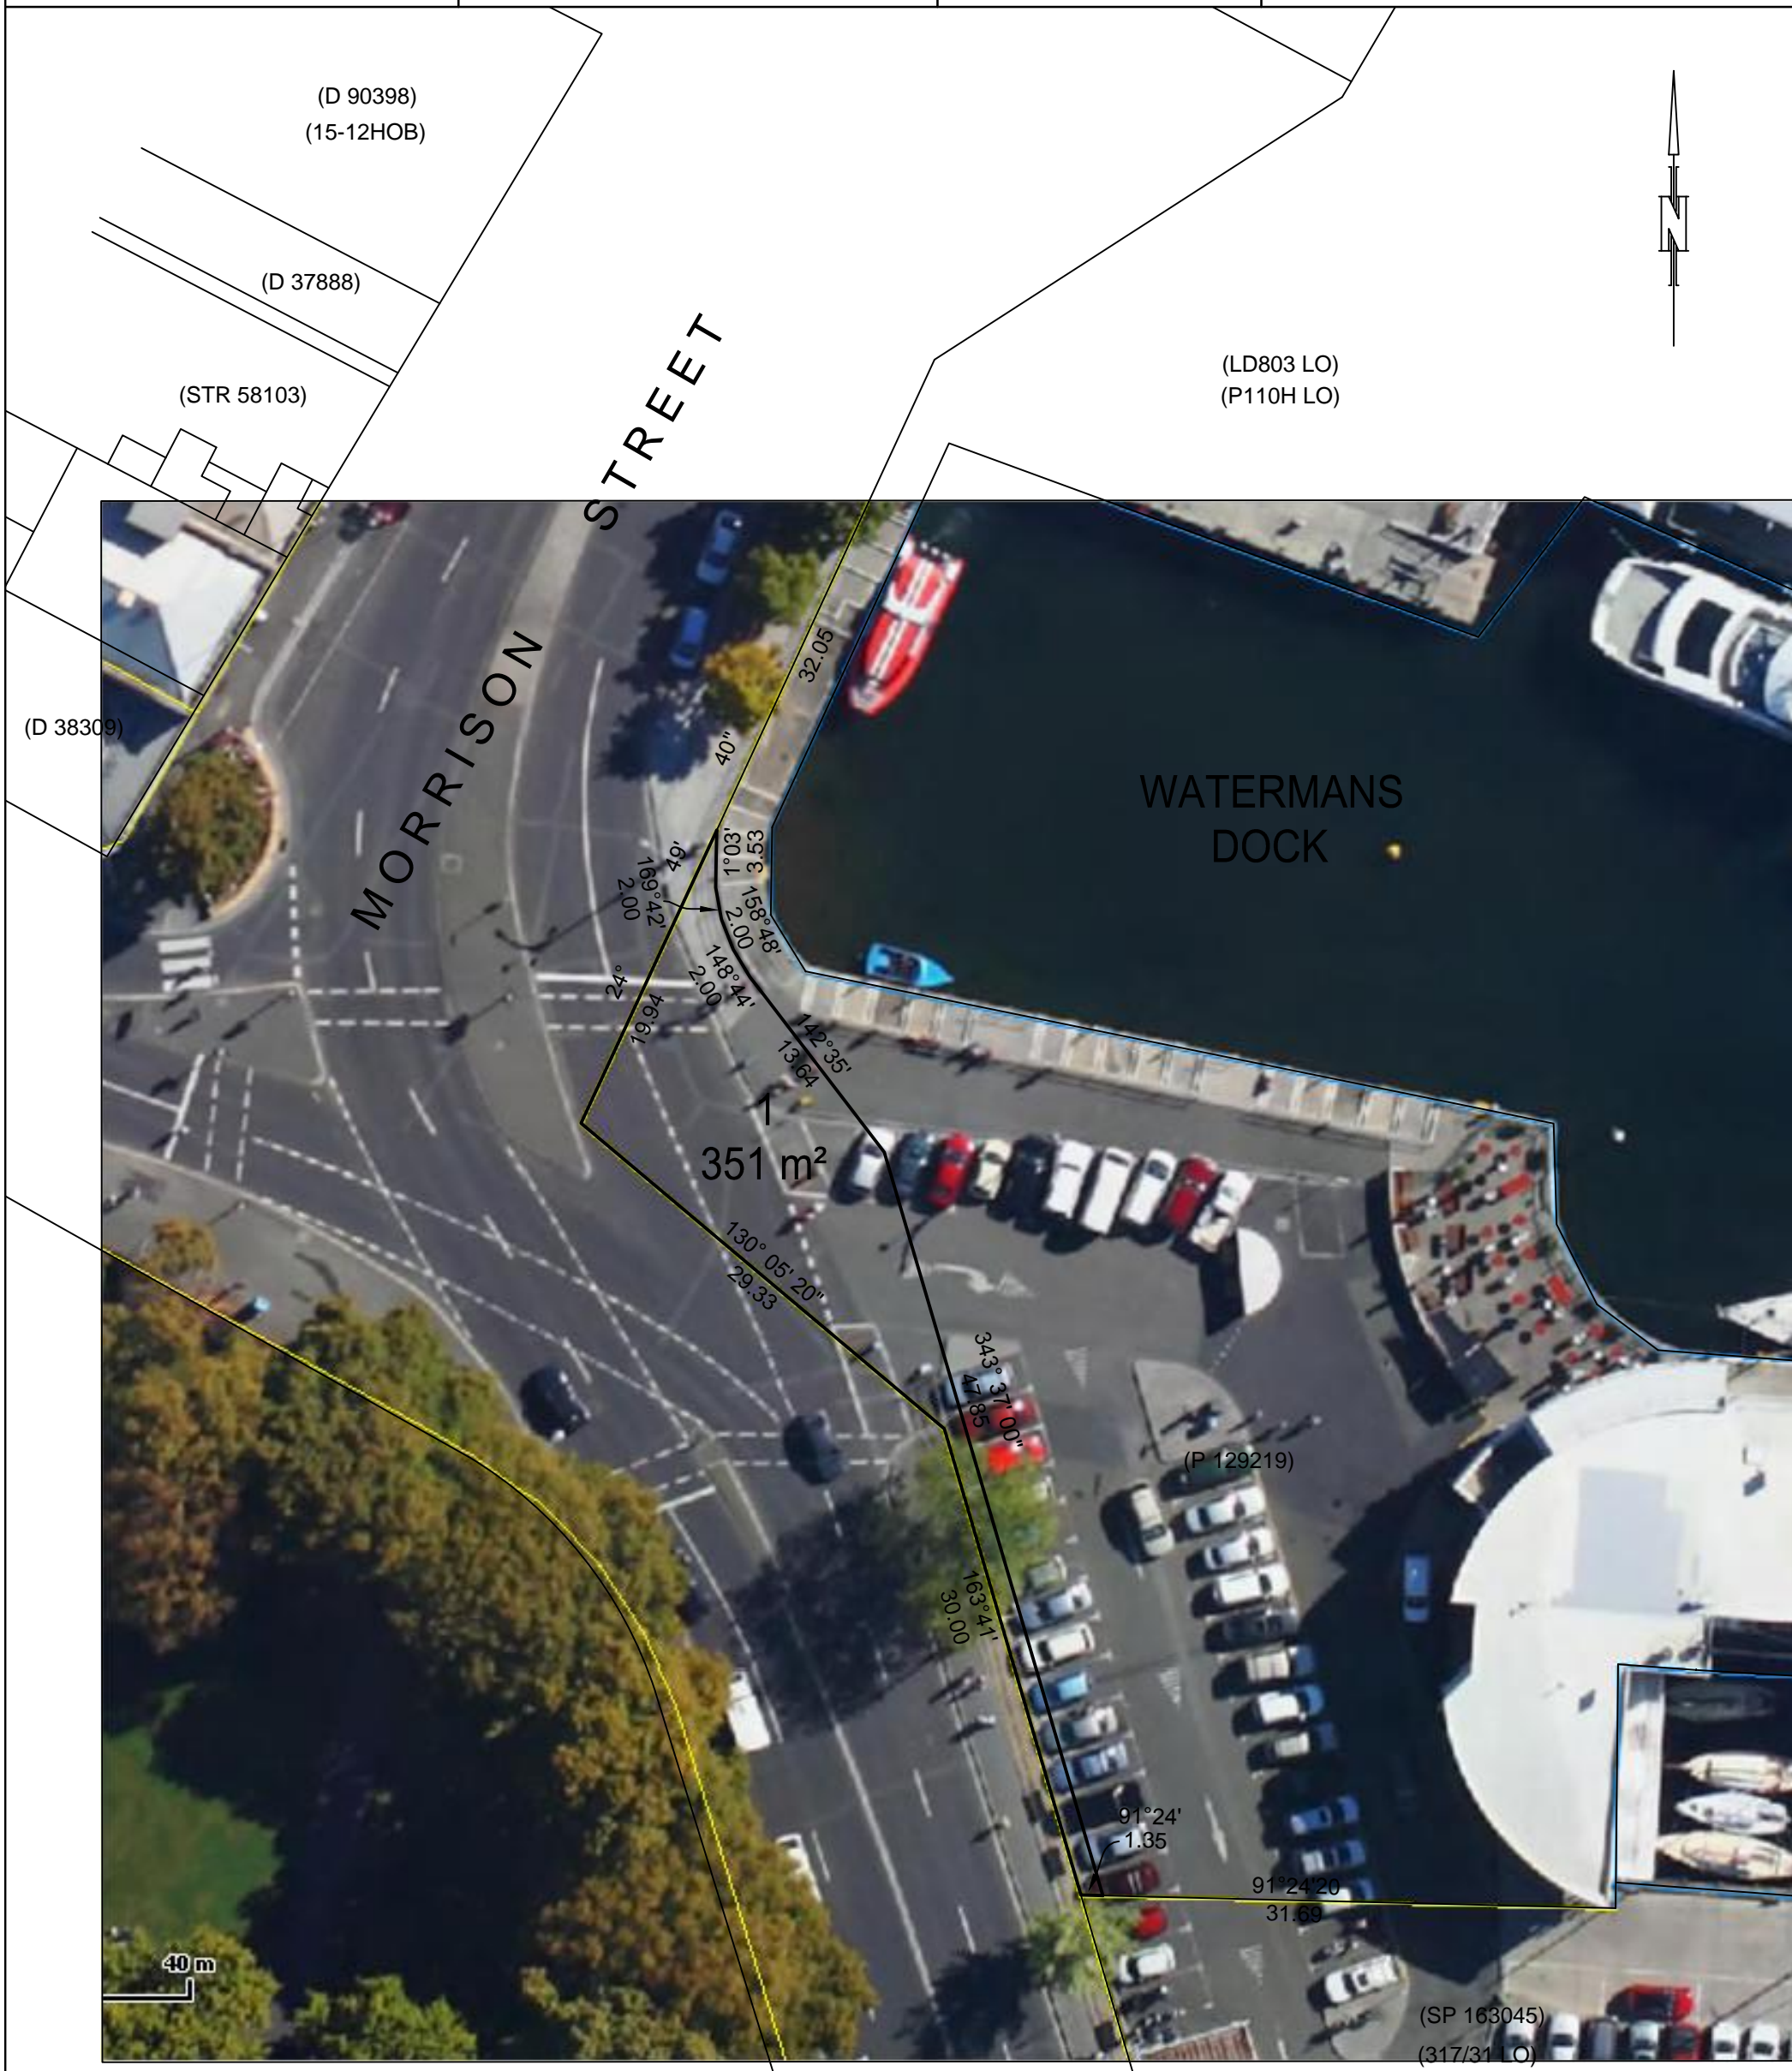

PRELIMINARY COPY ONLY