


ELIZABETH STREET

DAVEY STREET

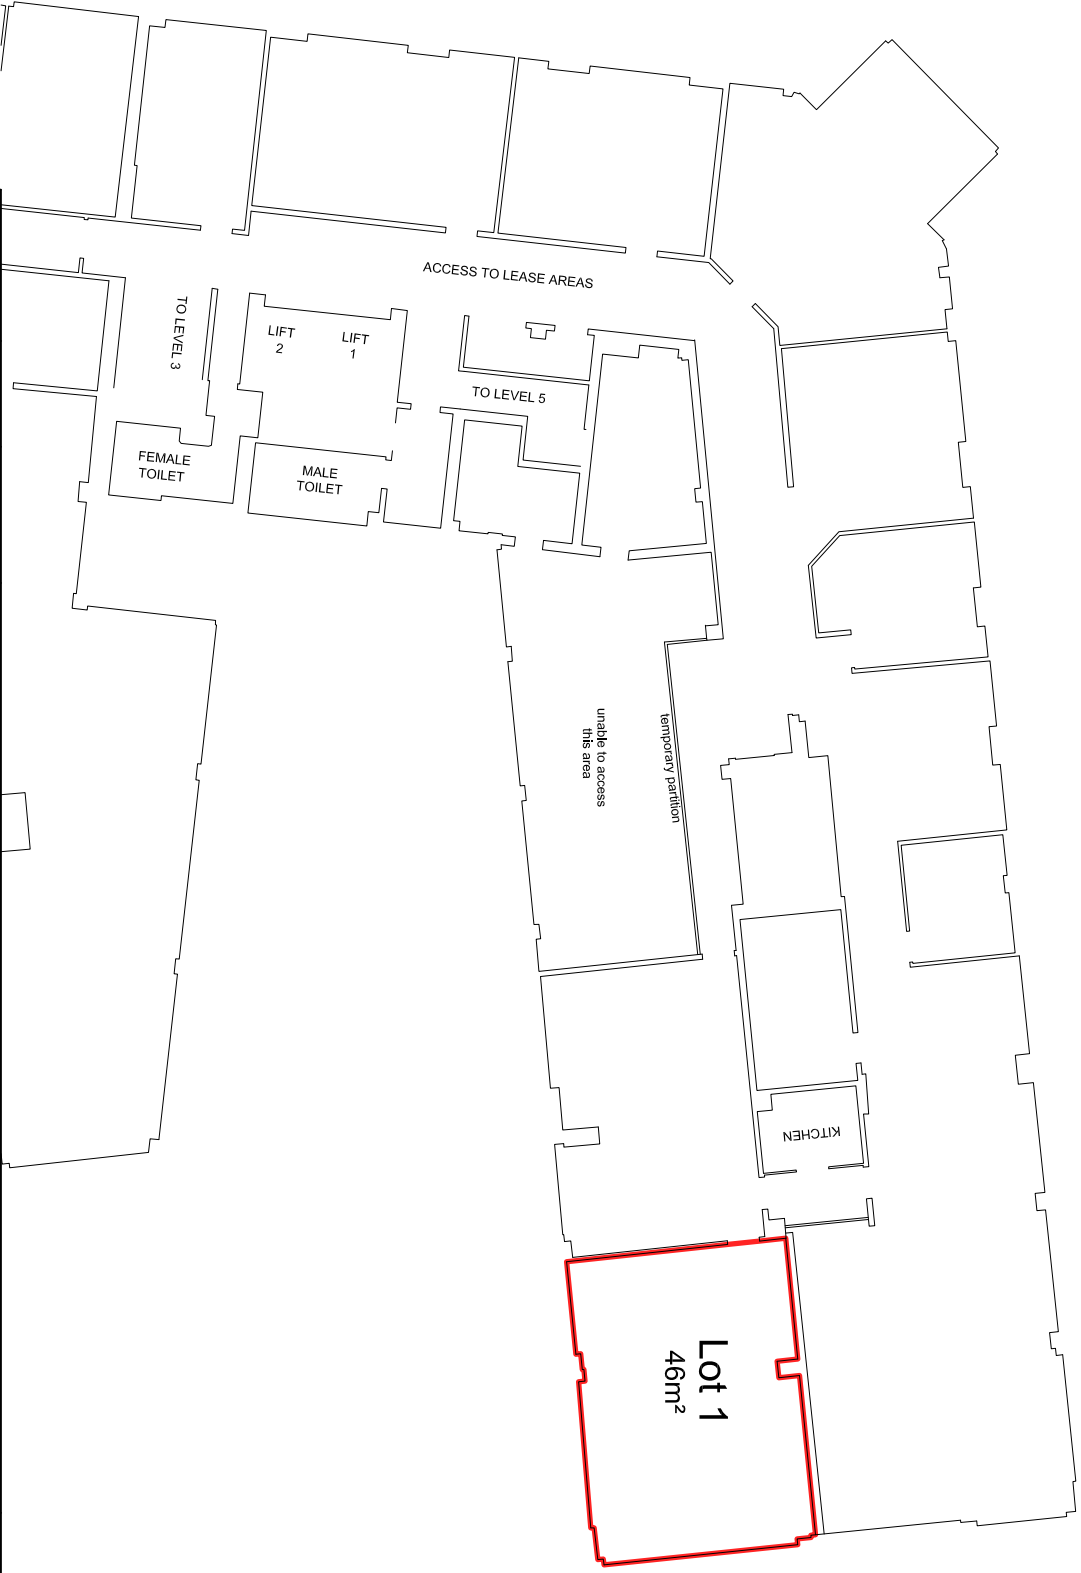


- NOTES:
- 1) LEASE AREA SHOWN SURROUNDED BY A HEAVY RED LINE
  - 2) LEASE AREA ROUNDED TO NEAREST WHOLE METRE.
  - 3) LEASE BOUNDARY IS THE INTERNAL FACE OF WALLS AND DOORS UNLESS SPECIFIED OTHERWISE

SURVEYED		SCALES	
DRAWN	MJH	1:200	
DESIGNED			
SUPERVISED			
Geocomp File		DATUM	
AutocAD File	F-934-604.dwg	Arbitrary	
APPROVED	MANAGER SUPERVISING SERVICES		

**HOBART CITY COUNCIL**

PROPOSED LEASE  
TASMANIAN WRITERS CENTRE  
LEVEL 4 HCC COUNCIL CENTRE  
16 ELIZABETH STREET HOBART

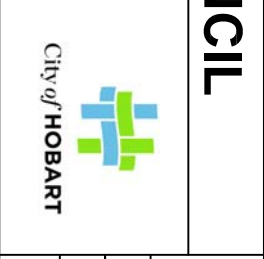

<b>F-934-604</b>		MICROFILMED	
		AMENDMENT NO.	
DATE	4/6/2019	SURVEYING SERVICES	